




JASON PIZZICAROLA DESIGN - ARCHITECTS INC
209 RIDGE ROAD N
RIDGEWAY, ONTARIO, L0S 1N0
T. 905-894-8300
F. 905-894-8400
e-mail jpizzicarola@jpdesign.ca
CERTIFICATE OF PRACTICE : # 4053

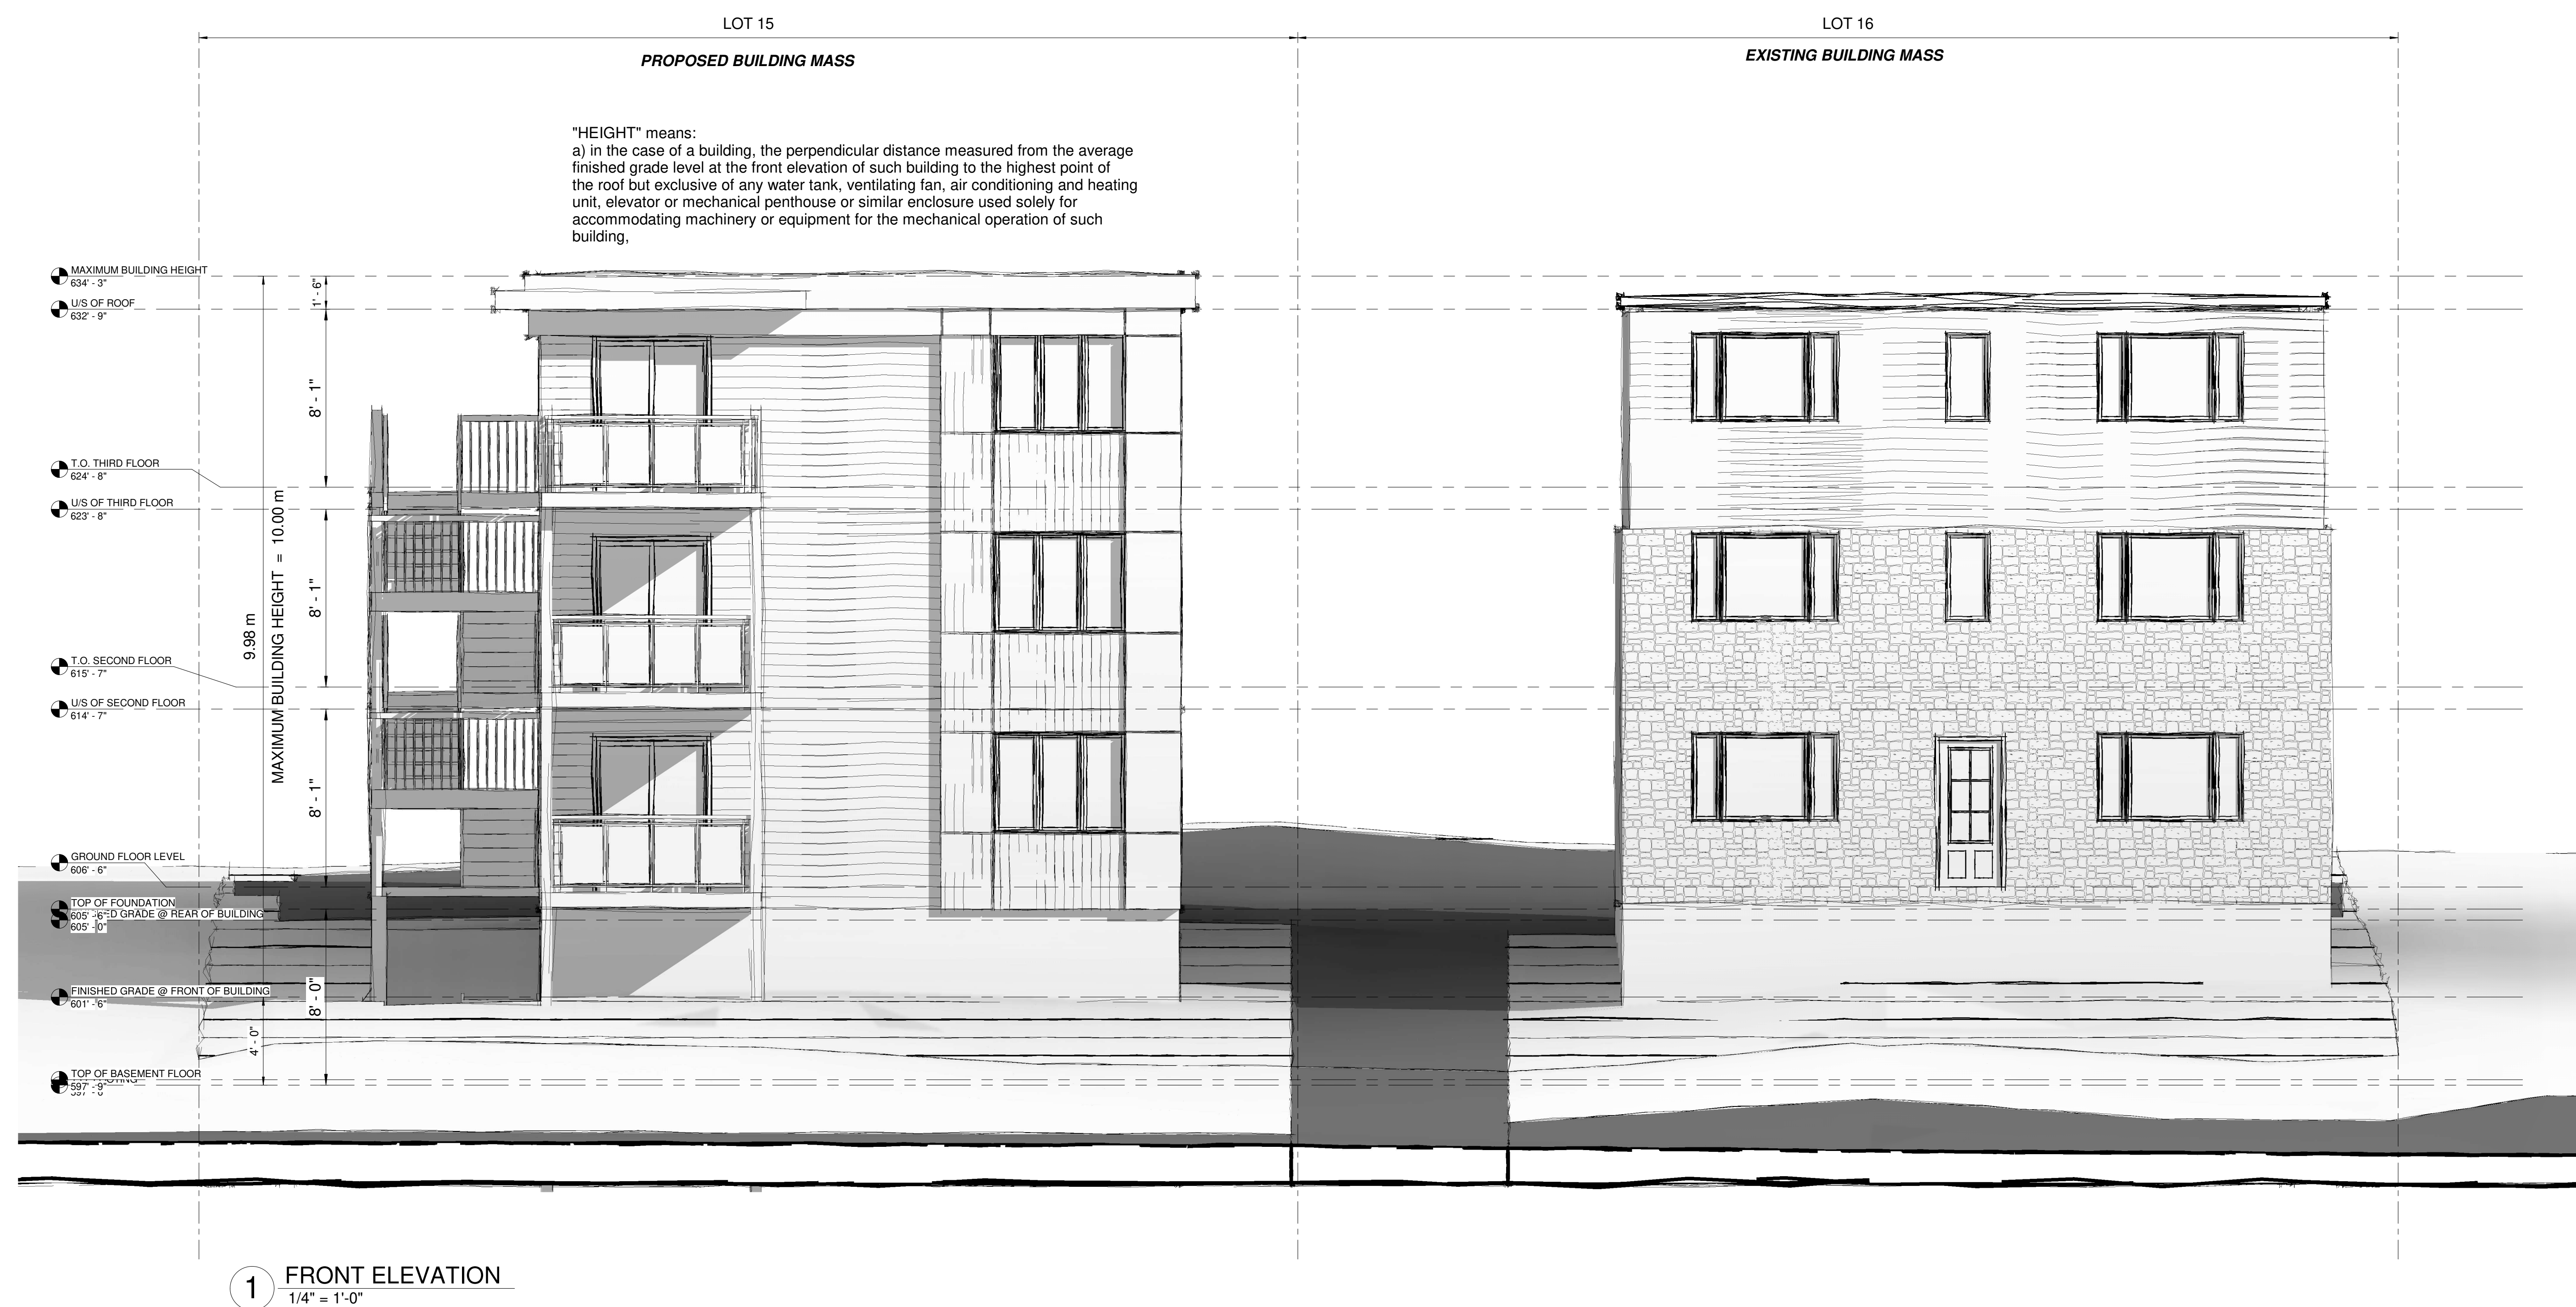

PROPOSED 11 UNIT
MULTI-DWELLING
BUILDING

5567 ONTARIO STREET
NIAGARA FALLS

[illegible]

OPA/ZBA

SHEET TITLE:

BUILDING MASS STUDY

DRAWN BY: JTF	APPROVED: JPD
---------------	---------------

SCALE: 1/4" = 1'-0"	JOB #: 23081
---------------------	--------------

SHEET NO: A2-01

A2-01



5567 ONTARIO STREET
NIAGARA FALLS

[illegible]

OPA/ZBA

SHEET TITLE:


REAR ELEVATION

DRAWN BY: JTF	APPROVED: JPD
---------------	---------------

SCALE:	1/4" = 1'-0"	JOB #:	2308
--------	--------------	--------	------

SHEET NO: A2-02

A2-02

 

5567 ONTARIO STREET
NIAGARA FALLS

[illegible]

OPA/ZBA

SHEET TITLE:

SIDE ELEVATIONS

DRAWN BY: JTF	APPROVED: JPD
---------------	---------------

SCALE:	1/4" = 1'-0"	JOB #:	2308
--------	--------------	--------	------

SHEET NO: A2-03

A2-03