




1 East Elevation
1 : 200

2 North Elevation
1 : 200

3 South Elevation
1 : 200

4 West Elevation
1 : 200

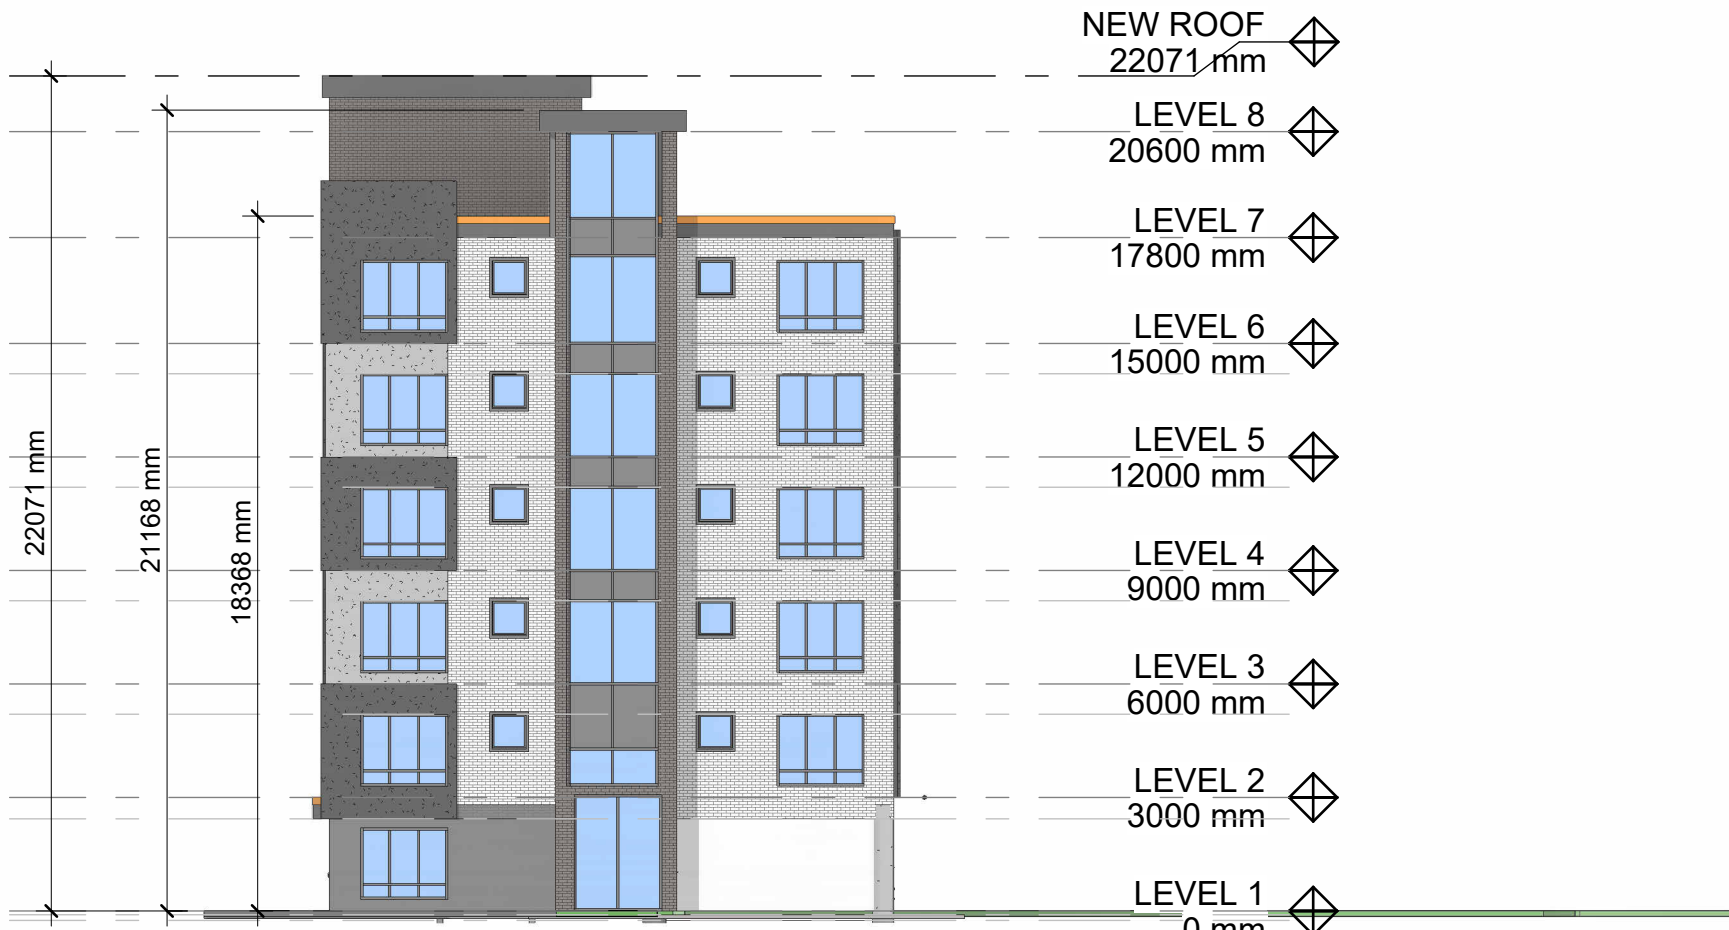

OWNERSHIP AND USE OF
DRAWINGS
These drawings are the property of
the Architect. These documents are
not to be used for any other project or purpose, or by
any other parties than those properly
authorized by the Architect.
MZEarchitecture+design inc.
c/o MZEarchitecture+design inc.

architecture design inc.
96 Church St. / St. Catharines Ontario / L2R 3C3 / 905.685.8467
info@mzearchitects.com / www.mzearchitects.com

No.	Revisions:	Date:

File No: 23-28	Scale: 1 : 200	Drawn By: MZE+ad	Plot Date: 8/21/2024 2:33:40 PM
			Issue Date: 04/10/2024

ADAPTIVE REUSE RESIDENTIAL GATTA HOMES INC. 7701 Lundy's Lane, Niagara Falls ON. SD - PROPOSED ELEVATIONS
--

SD3