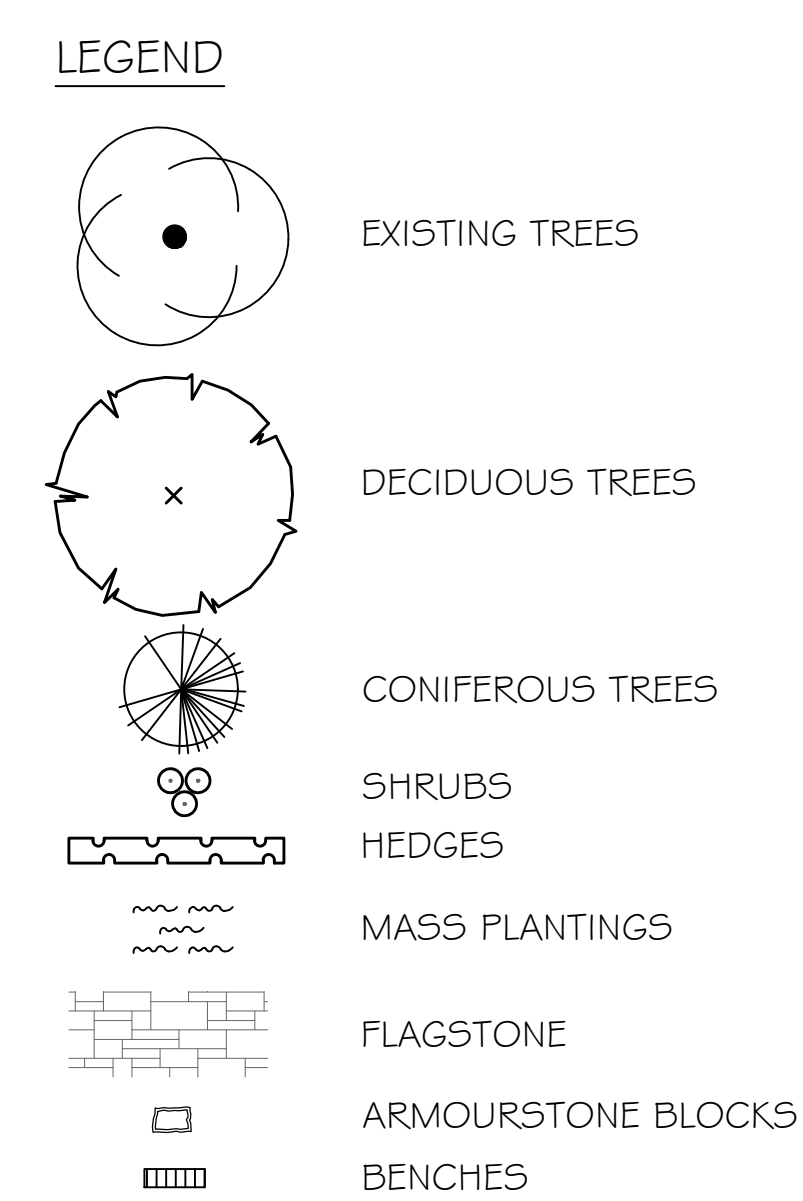


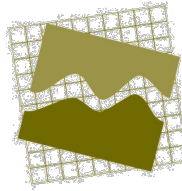
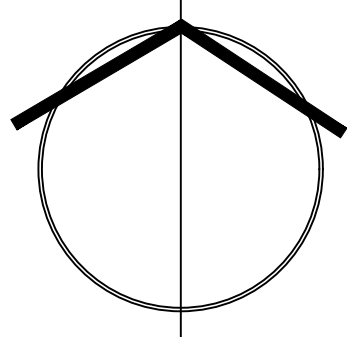


Architectural section drawing of a building facade. The drawing includes dimensions and material specifications:

- Dimensions:**
 - Horizontal dimensions: 2000, 5000, 2000.
 - Vertical dimensions: 3000, 3000, 3000.
 - Bottom horizontal dimension: 2000.
- Material Specifications (Left Side):**
 - Tmh 11
 - Rf 18
 - Rf 18
 - Cc 2
 - Po 7
 - Po 7
 - Caf 3
 - Hs 18
- Annotations:**
 - BENCHES (4)
 - ARMOURSTONE SITTING BLOCKS (6)
 - EXPOSED HT=450mm

D1 DETAIL 1 SCALE: 1:100



1	ISSUED FOR ZA/OPA	FEB. 23/24
NO.	DESCRIPTION	DATE
 JAMES MCMILLIAM LANDSCAPE ARCHITECT jmcwilliam@jmladesign.com		
PROJECT		
6179 LUNDY'S LANE NIAGARA FALLS		
DRAWING		
LANDSCAPE PLAN		
NORTH  		
SCALE: DATE: DESIGN BY: DRAWN BY: SHEET: 1:250 JULY 2023 J.S.M. T.F.G.		
L1		