


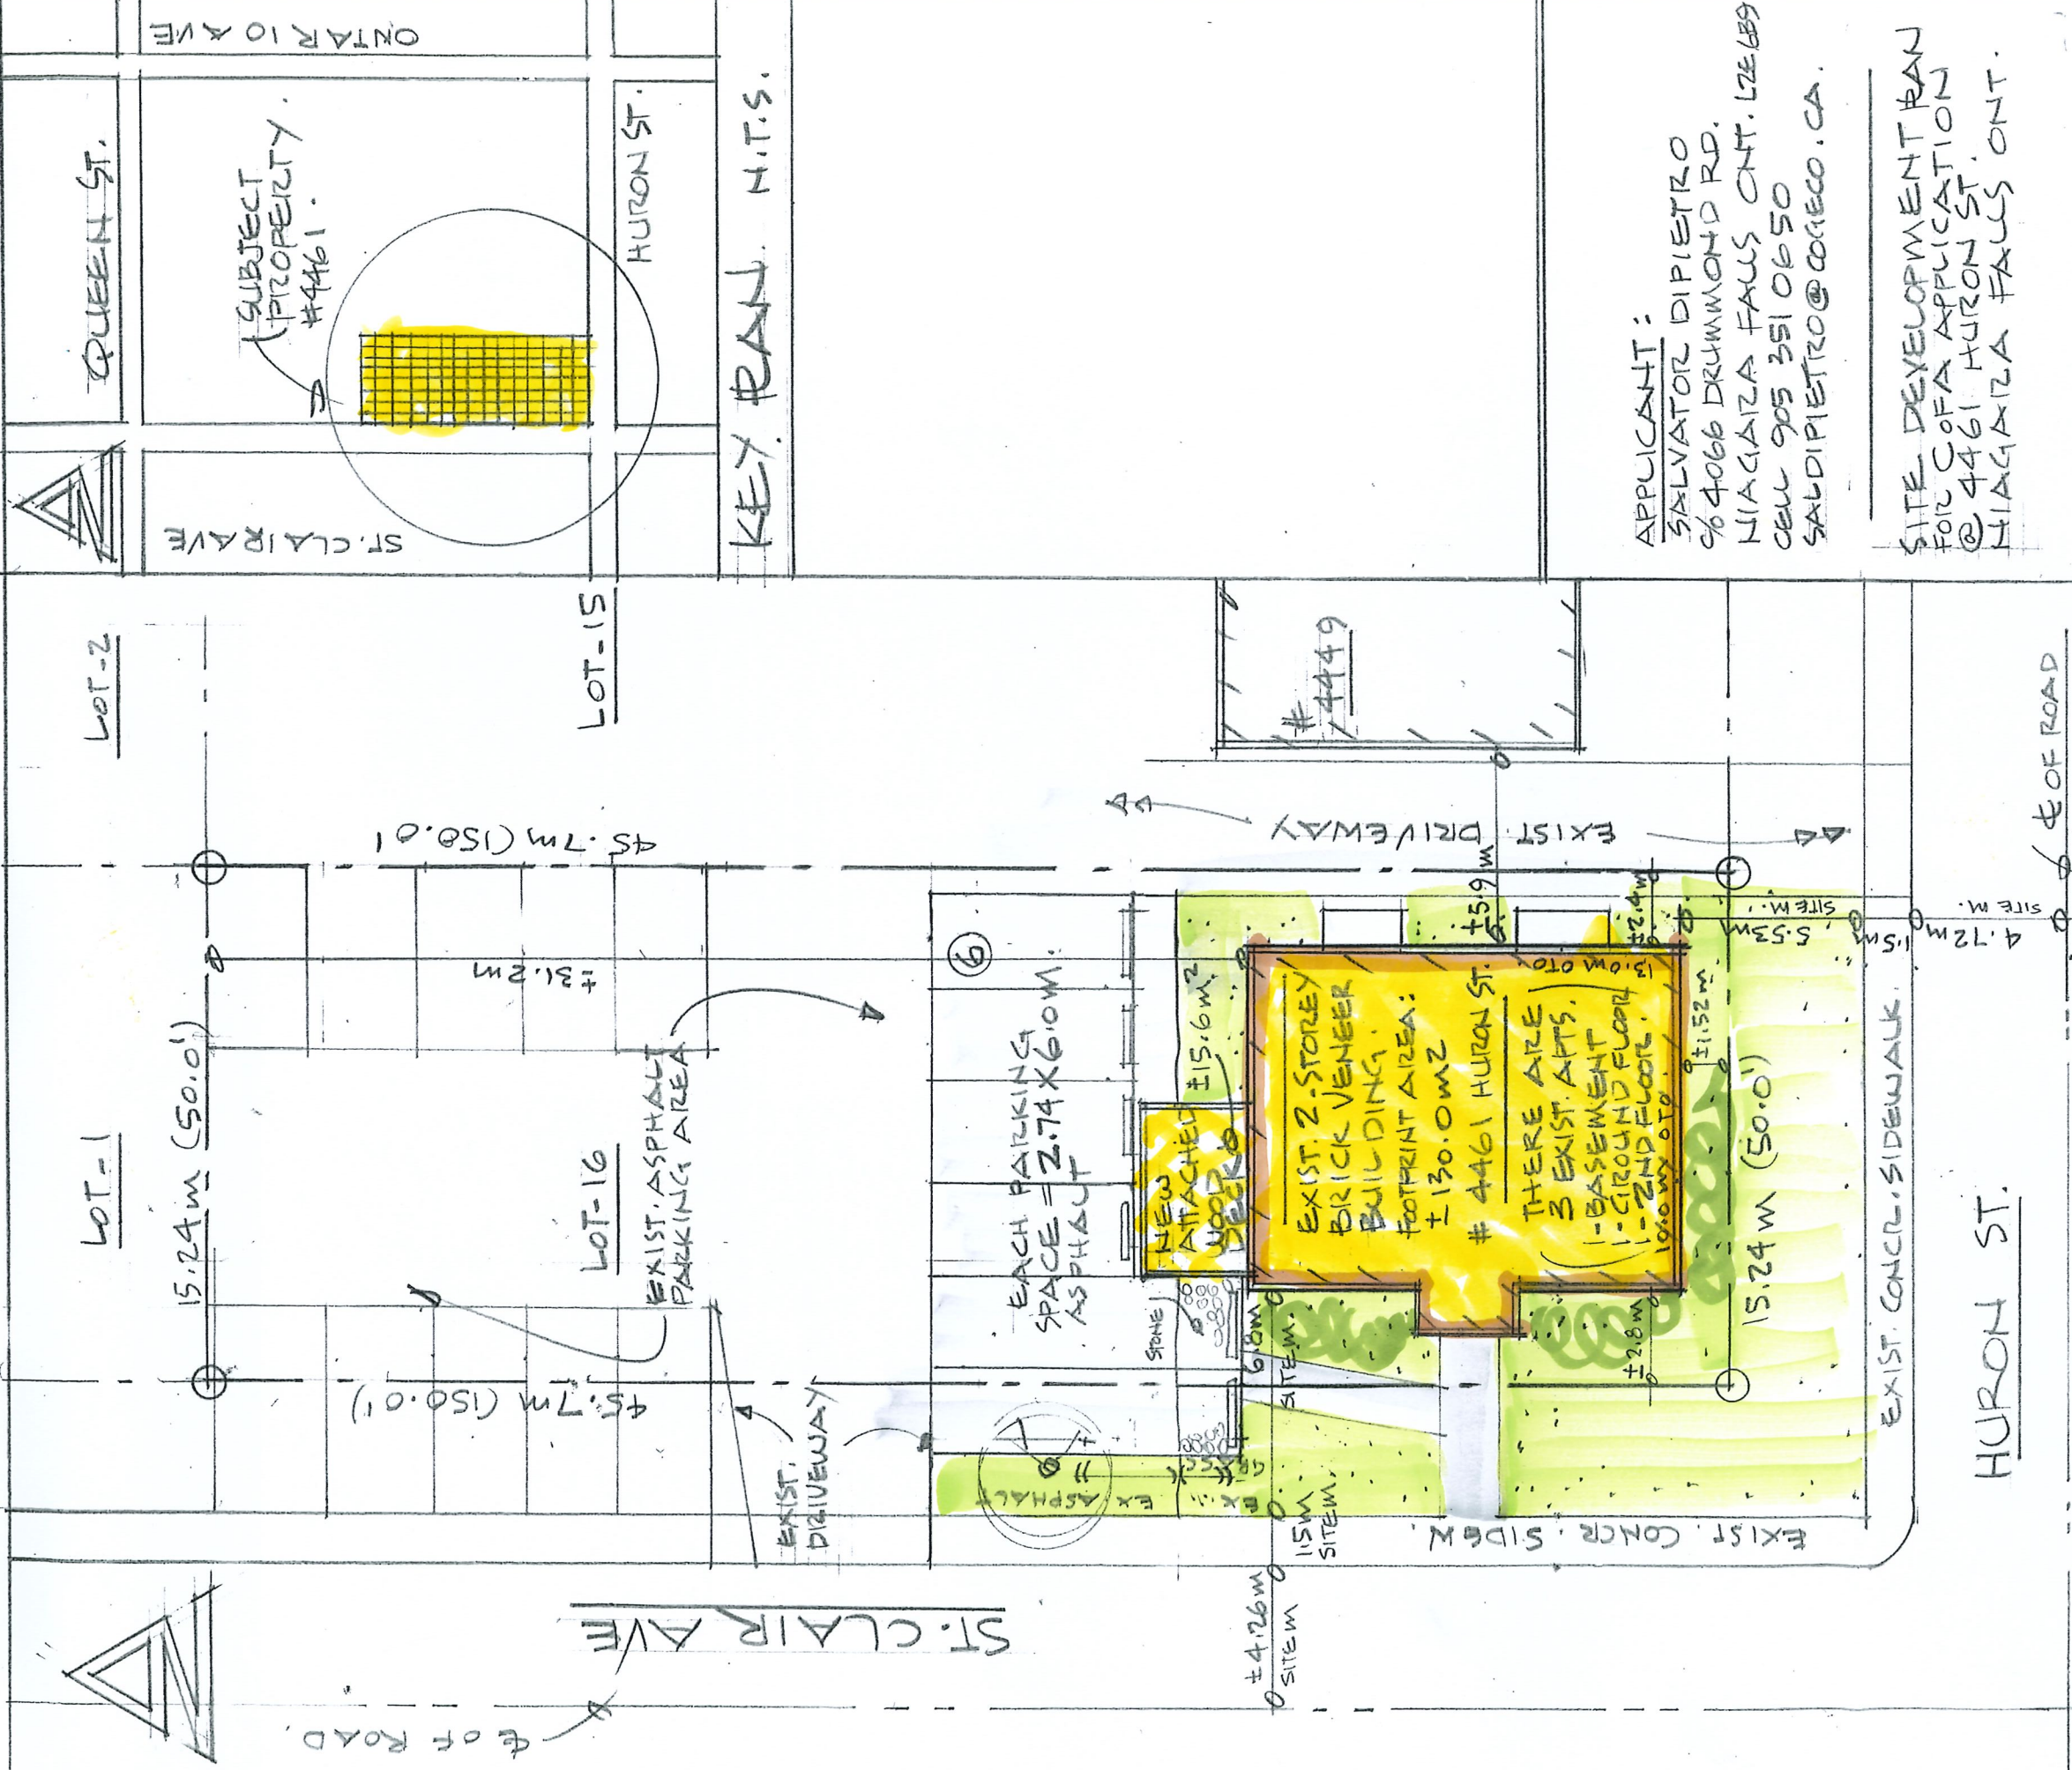

LEGAL DESCRIPTION:

ROLL NUMBER: 2725 010 003 04200 0000

PLAN 35 LOT 16 BUK O HP999 NP1000.

LOT AREA = $\pm 696.7 \text{ m}^2$ ($\pm 7,500.0 \text{ ft}^2$)

BUILDING FOOTPRINT AREA = $\pm 130.0 \text{ m}^2$ ($\pm 1,399.8 \text{ ft}^2$) $\pm 18.6\%$

DECK AREA (AS BUILT) = $\pm 15.6 \text{ m}^2$ ($\pm 168.7 \text{ ft}^2$), $\pm 2.24\%$

LEGEND:


SITE M = SITE MEASURED

OTO = OUT TO OUT

APPLICANT:
SALVATORE DIPIETRO
% 4066 DRUMMOND RD.
NIAGARA FALLS ONT. L2E 6B9
CELL 905 351 0650
SALDIPIETRO@CORECO.CA.

SITE DEVELOPMENT PLAN
FOR COFA APPLICATION
@ 4461 HURON ST.
NIAGARA FALLS ONT.

Chris Cristelli MAATO

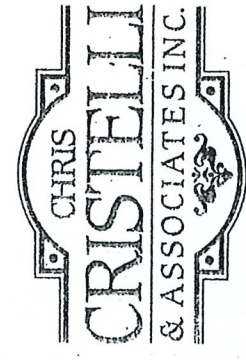

Design Consultation
& Project Co-ordination

6255 Pine Grove Av.

Niagara Falls, Ontario L2G 4J1

905-374-2083

cscdesigninc@gmail.com