


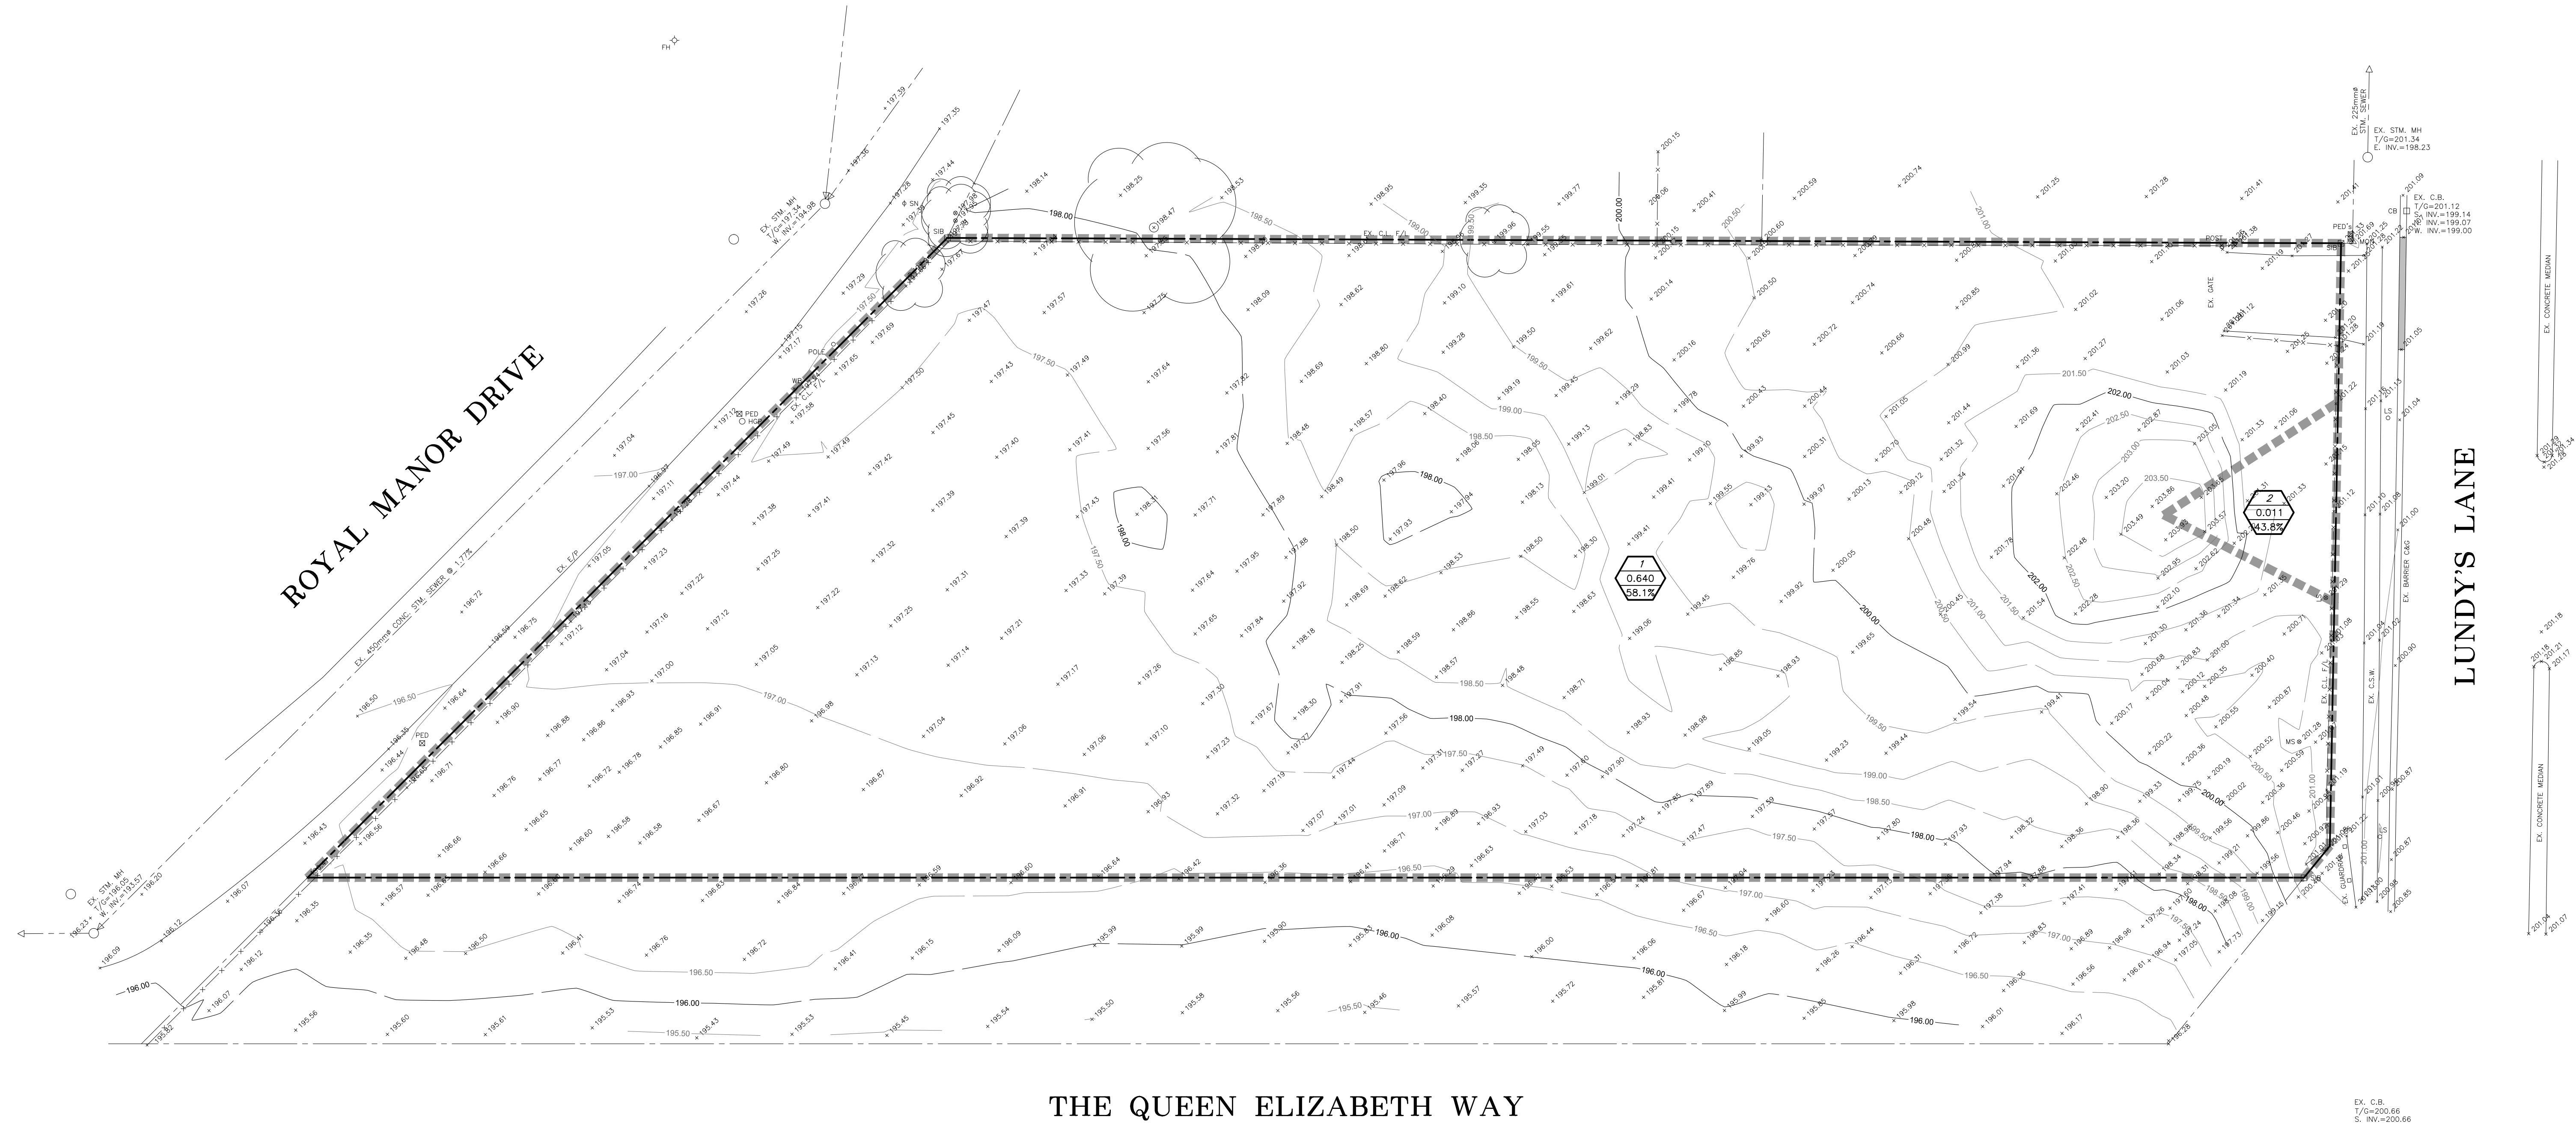

LEGEND:

■■■■ STORM DRAINAGE BOUNDARY

1 0.200 15.0% STORM DRAINAGE NUMBER
2 0.011 43.8% STORM AREA IN HECTARES
3 0.011 43.8% % IMPERVIOUS

PRIMARY CONSULTANT & PROJECT MANAGER

RPDS

INTEGRATED DESIGN FIRM

SUITE 203, 7895 TRANMERE DR., MISSISSAUGA, ON L5S 1Y9
MAIL: PROJECT@RPDSTUDIO.CA, CALL: +1 647 285-7636
WEBSITE: WWW.RPDSTUDIO.CA

ELECTRICAL CONSULTANT

CONSULTING CIVIL ENGINEERS

**J.H. COHOON
ENGINEERING
LIMITED**

CONSULTING ENGINEERS

440 HARDY ROAD, UNIT #1, BRAMFORD - ONTARIO, N3T 5L8
TEL: (519) 753-2656 FAX: (519) 753-4623 www.cohooneng.com

Contractor & trader must check and verify all dimensions before execute the work and must report discrepancies and should not scale or measure the drawings.
All drawings, specifications and related documents are the copyright of the designer and must be returned upon request.
All the work must be in compliance with ONTARIO BUILDING CODE.
Reproduction of drawings, specifications and related documents in part or whole is forbidden without the written consent.
This drawing is not to be used for construction until signed and stamped by the designer.

No.	Date	Version	Dwn.

PROJECT:



**PROPOSED MIXED USE
DEVELOPMENT**

7301 Lundy's Lane
City Of Niagara Falls
Canada

DRAWING TITLE:

**PRE DEVELOPMENT
STORM DRAINAGE
AREAS**

DRAWN BY: K.P.B.	DATE: OCT. 5/23
CHECKED BY: R.W.P.	SCALE: 1:250
PROJECT NO.: 16364	DRAWING NO.: C-06

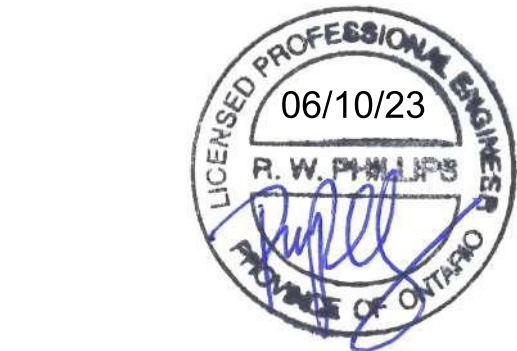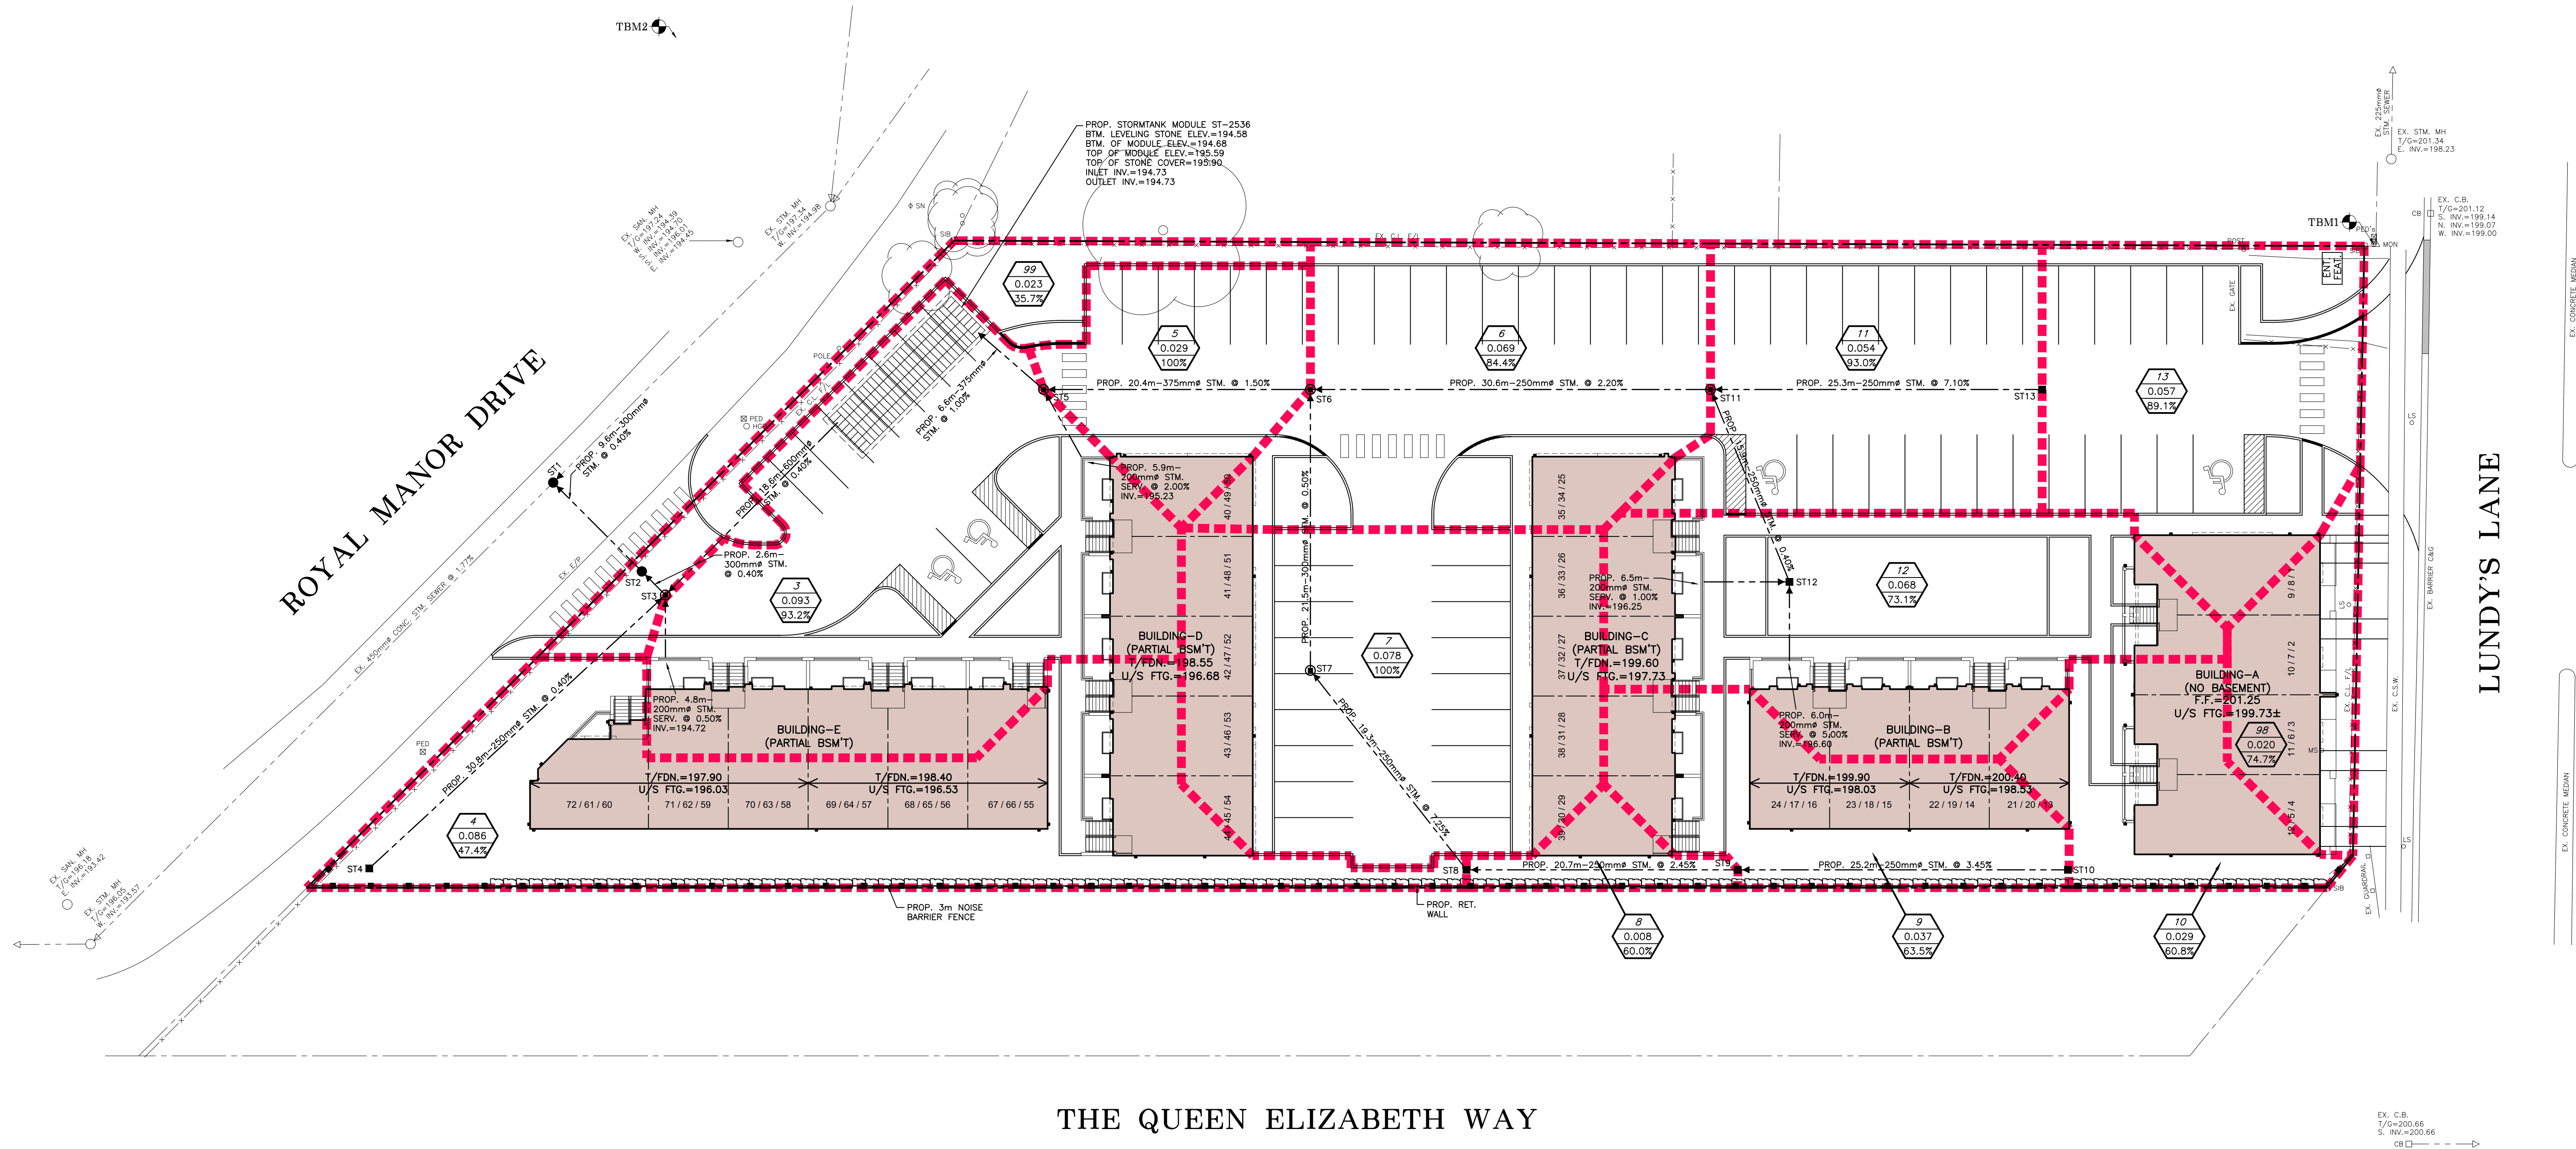

LEGEND:

STORM DRAINAGE BOUNDARY

STORM DRAINAGE NUMBER

STORM AREA IN HECTARES

% IMPERVIOUS

PRIMARY CONSULTANT & PROJECT MANAGER

RPDS

INTEGRATED DESIGN FIRM

SUITE 203, 7895 TRAMER DR., MISSISSAUGA, ON L5S 1Y9
MAIL: PROJECT@RPDSTUDIO.CA, CALL: +1 647 285 7636
WEBSITE: WWW.RPDSTUDIO.CA


ELECTRICAL CONSULTANT

CONSULTING CIVIL ENGINEERS



440 HARDY ROAD, UNIT #1, BRAMFORD - ONTARIO, N3T 5L8
TEL: (519) 753-2656, FAX: (519) 753-4623, www.cohooneng.com

Contractor & trader must check and verify all dimensions before execute the work and must report discrepancies and should not scale or measure the drawings.
All drawings, specifications and related documents are the copyright of the designer and must be returned upon request.
All the work must be in compliance with ONTARIO BUILDING CODE.
Reproduction of drawings, specifications and related documents in part or whole is forbidden without the written consent.
This drawing is not to be used for construction until signed and stamped by the designer.

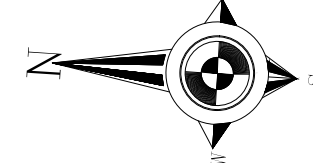

No.	Date	Version	Dwn.

PROJECT:

PROPOSED MIXED USE DEVELOPMENT

7301 Lundy's Lane
City Of Niagara Falls
Canada

DRAWING TITLE:

POST DEVELOPMENT STORM DRAINAGE AREAS

DRAWN BY: K.P.B. DATE: OCT. 5/23

CHECKED BY: R.W.P. SCALE: 1:250

PROJECT NO.:	DRAWING NO.:
16364	C-07