


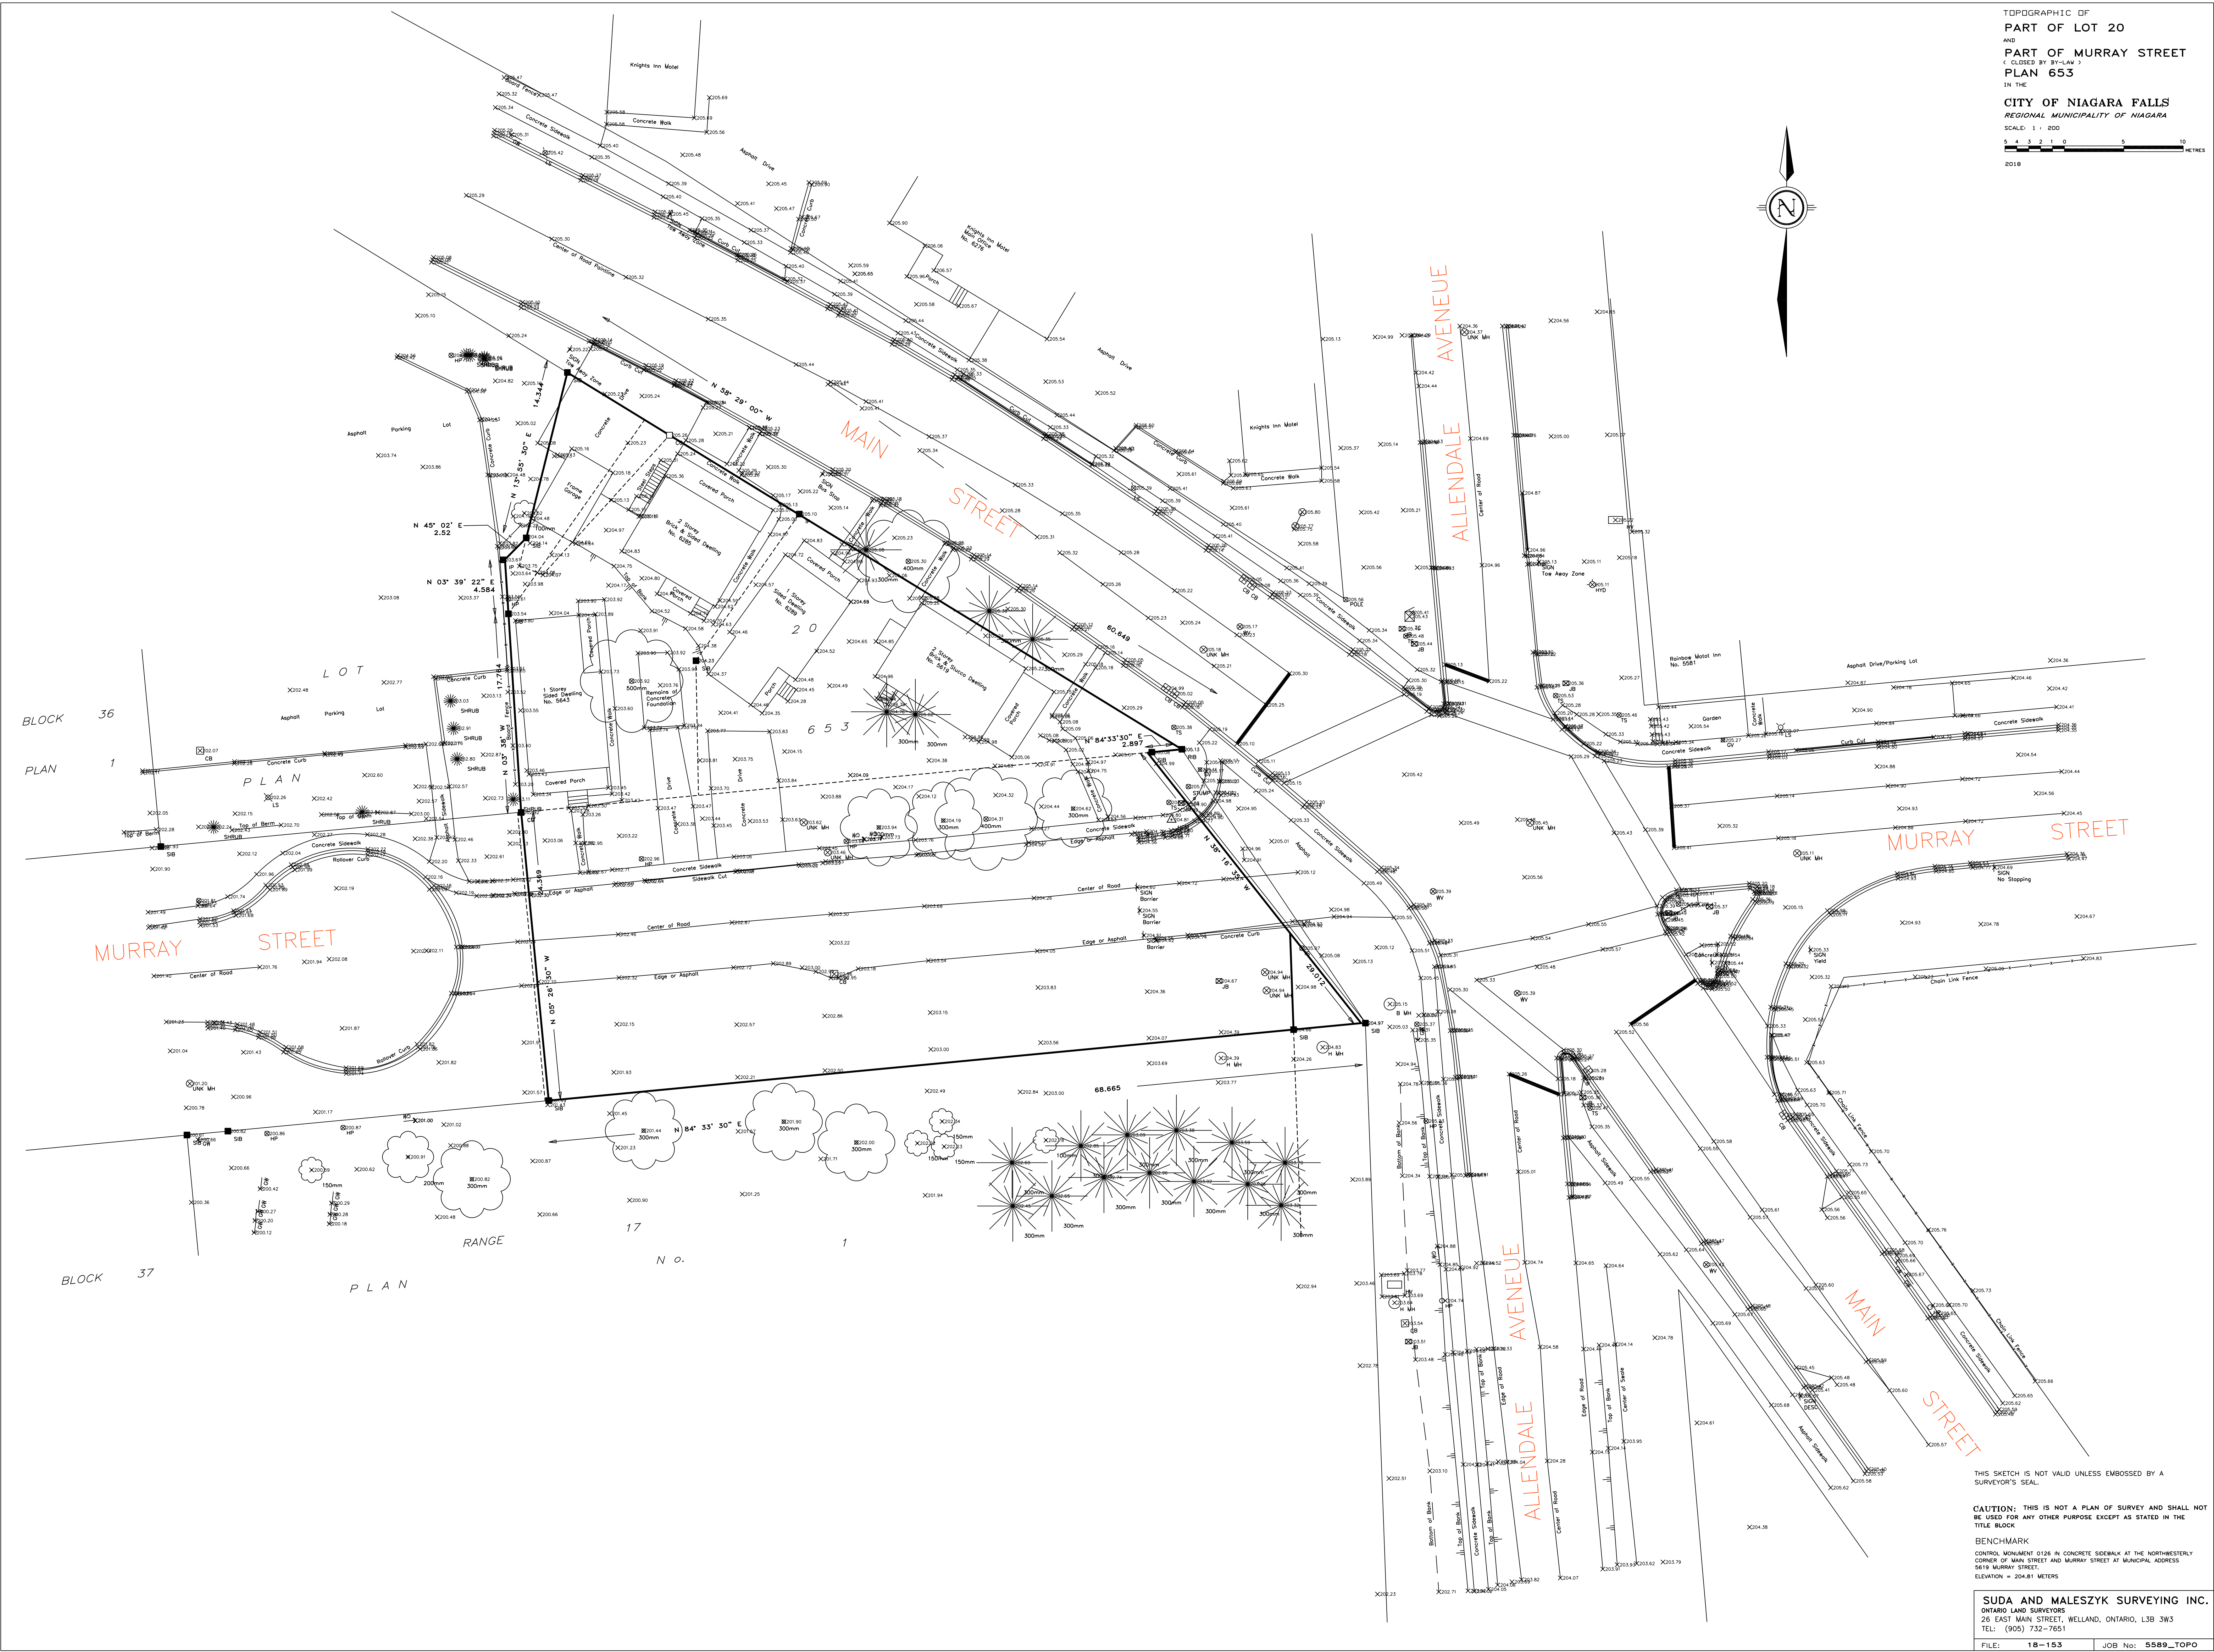

TOPOGRAPHIC OF
PART OF LOT 20
AND
PART OF MURRAY STREET
CLOSED BY 215-44-1
PLAN 653
IN THE
CITY OF NIAGARA FALLS
REGIONAL MUNICIPALITY OF NIAGARA
SCALE: 1:200
2018

THIS SKETCH IS NOT VALID UNLESS EMBOSSED BY A SURVEYOR'S SEAL.

CAUTION: THIS IS NOT A PLAN OF SURVEY AND SHALL NOT BE USED FOR ANY OTHER PURPOSE EXCEPT AS STATED IN THE TITLE BLOCK.
BENCHMARK
CONTROL MONUMENT 0126 IN CONCRETE SBBWALK AT THE NORTHWESTLY CORNER OF MAIN STREET AND MURRAY STREET AT MUNICIPAL ADDRESS 2619 MURRAY STREET.
ELEVATION = 204.81 METERS

SUDA AND MALESZYK SURVEYING INC.
ONTARIO LAND SURVEYORS
26 EAST MAIN STREET, WELLSAND, ONTARIO, L3B 3W3
TEL: (905) 732-7651
FILE: 18-153 JOB No: 5589_TOPO