



1 ELEVATION - EAST
SP-3.1 Scale: 1:150

DATE	ISSUED FOR
2024.02.23	ZA/OPA
2024.09.16	ZA/OPA

DO NOT SCALE THE DRAWINGS.
THE CONTRACTOR SHALL CHECK AND VERIFY ALL DIMENSIONS ON SITE.
ALL DRAWINGS AND SPECIFICATIONS ARE THE COPYRIGHT PROPERTY OF THE ARCHITECT AND SHALL BE RETURNED AT THE COMPLETION OF THE WORK. ANY DISCREPANCY OR CONTRADICTORY INFORMATION WITHIN THIS DRAWING SHALL BE BROUGHT TO ATTENTION OF THE ARCHITECT BEFORE PROCEEDING.
THIS DRAWING SHALL NOT BE USED FOR CONSTRUCTION UNTIL SEALED AND SIGNED BY THE ARCHITECT.

C.Y. LEE ARCHITECT INC.
200 FINCH AVE. W.
SUITE 233
TORONTO, ONTARIO
CANADA, M2R 3W4
T. 416 223 6400

PROJECT
6179 LUNDY'S LANE
NIAGARA FALLS, ON

DRAWING TITLE
ELEVATION - EAST

DRAWING NO.
SP-3.1



MPH ROOF	249.04
MPH	246.22
LEVEL 10	243.34
LEVEL 9	240.46
LEVEL 8	237.58
LEVEL 7	234.70
LEVEL 6	231.82
LEVEL 5	228.94
LEVEL 4	226.06
LEVEL 3	223.18
LEVEL 2	220.30
LEVEL 1	214.90
AVERAGE GRADE	214.80

DATE	ISSUED FOR
2024.02.23	ZA/OPA
2024.09.16	ZA/OPA

DO NOT SCALE THE DRAWINGS.

THE CONTRACTOR SHALL CHECK AND VERIFY ALL DIMENSIONS ON SITE.

ALL DRAWINGS AND SPECIFICATIONS ARE THE COPYRIGHT PROPERTY OF THE ARCHITECT AND SHALL BE RETURNED AT THE COMPLETION OF THE WORK. ANY DISCREPANCY OR CONTRADICTORY INFORMATION WITHIN THIS DRAWING SHALL BE BROUGHT TO ATTENTION OF THE ARCHITECT BEFORE PROCEEDING.


THIS DRAWING SHALL NOT BE USED FOR CONSTRUCTION UNTIL SEALED AND SIGNED BY THE ARCHITECT.

C.Y. LEE ARCHITECT INC.
200 FINCH AVE. W.
SUITE 233
TORONTO, ONTARIO
CANADA, M2R 3W4
T. 416 223 6400

PROJECT
6179 LUNDY'S LANE
NIAGARA FALLS, ON

DRAWING TITLE
ELEVATION - WEST

DRAWING NO.
SP-3.2

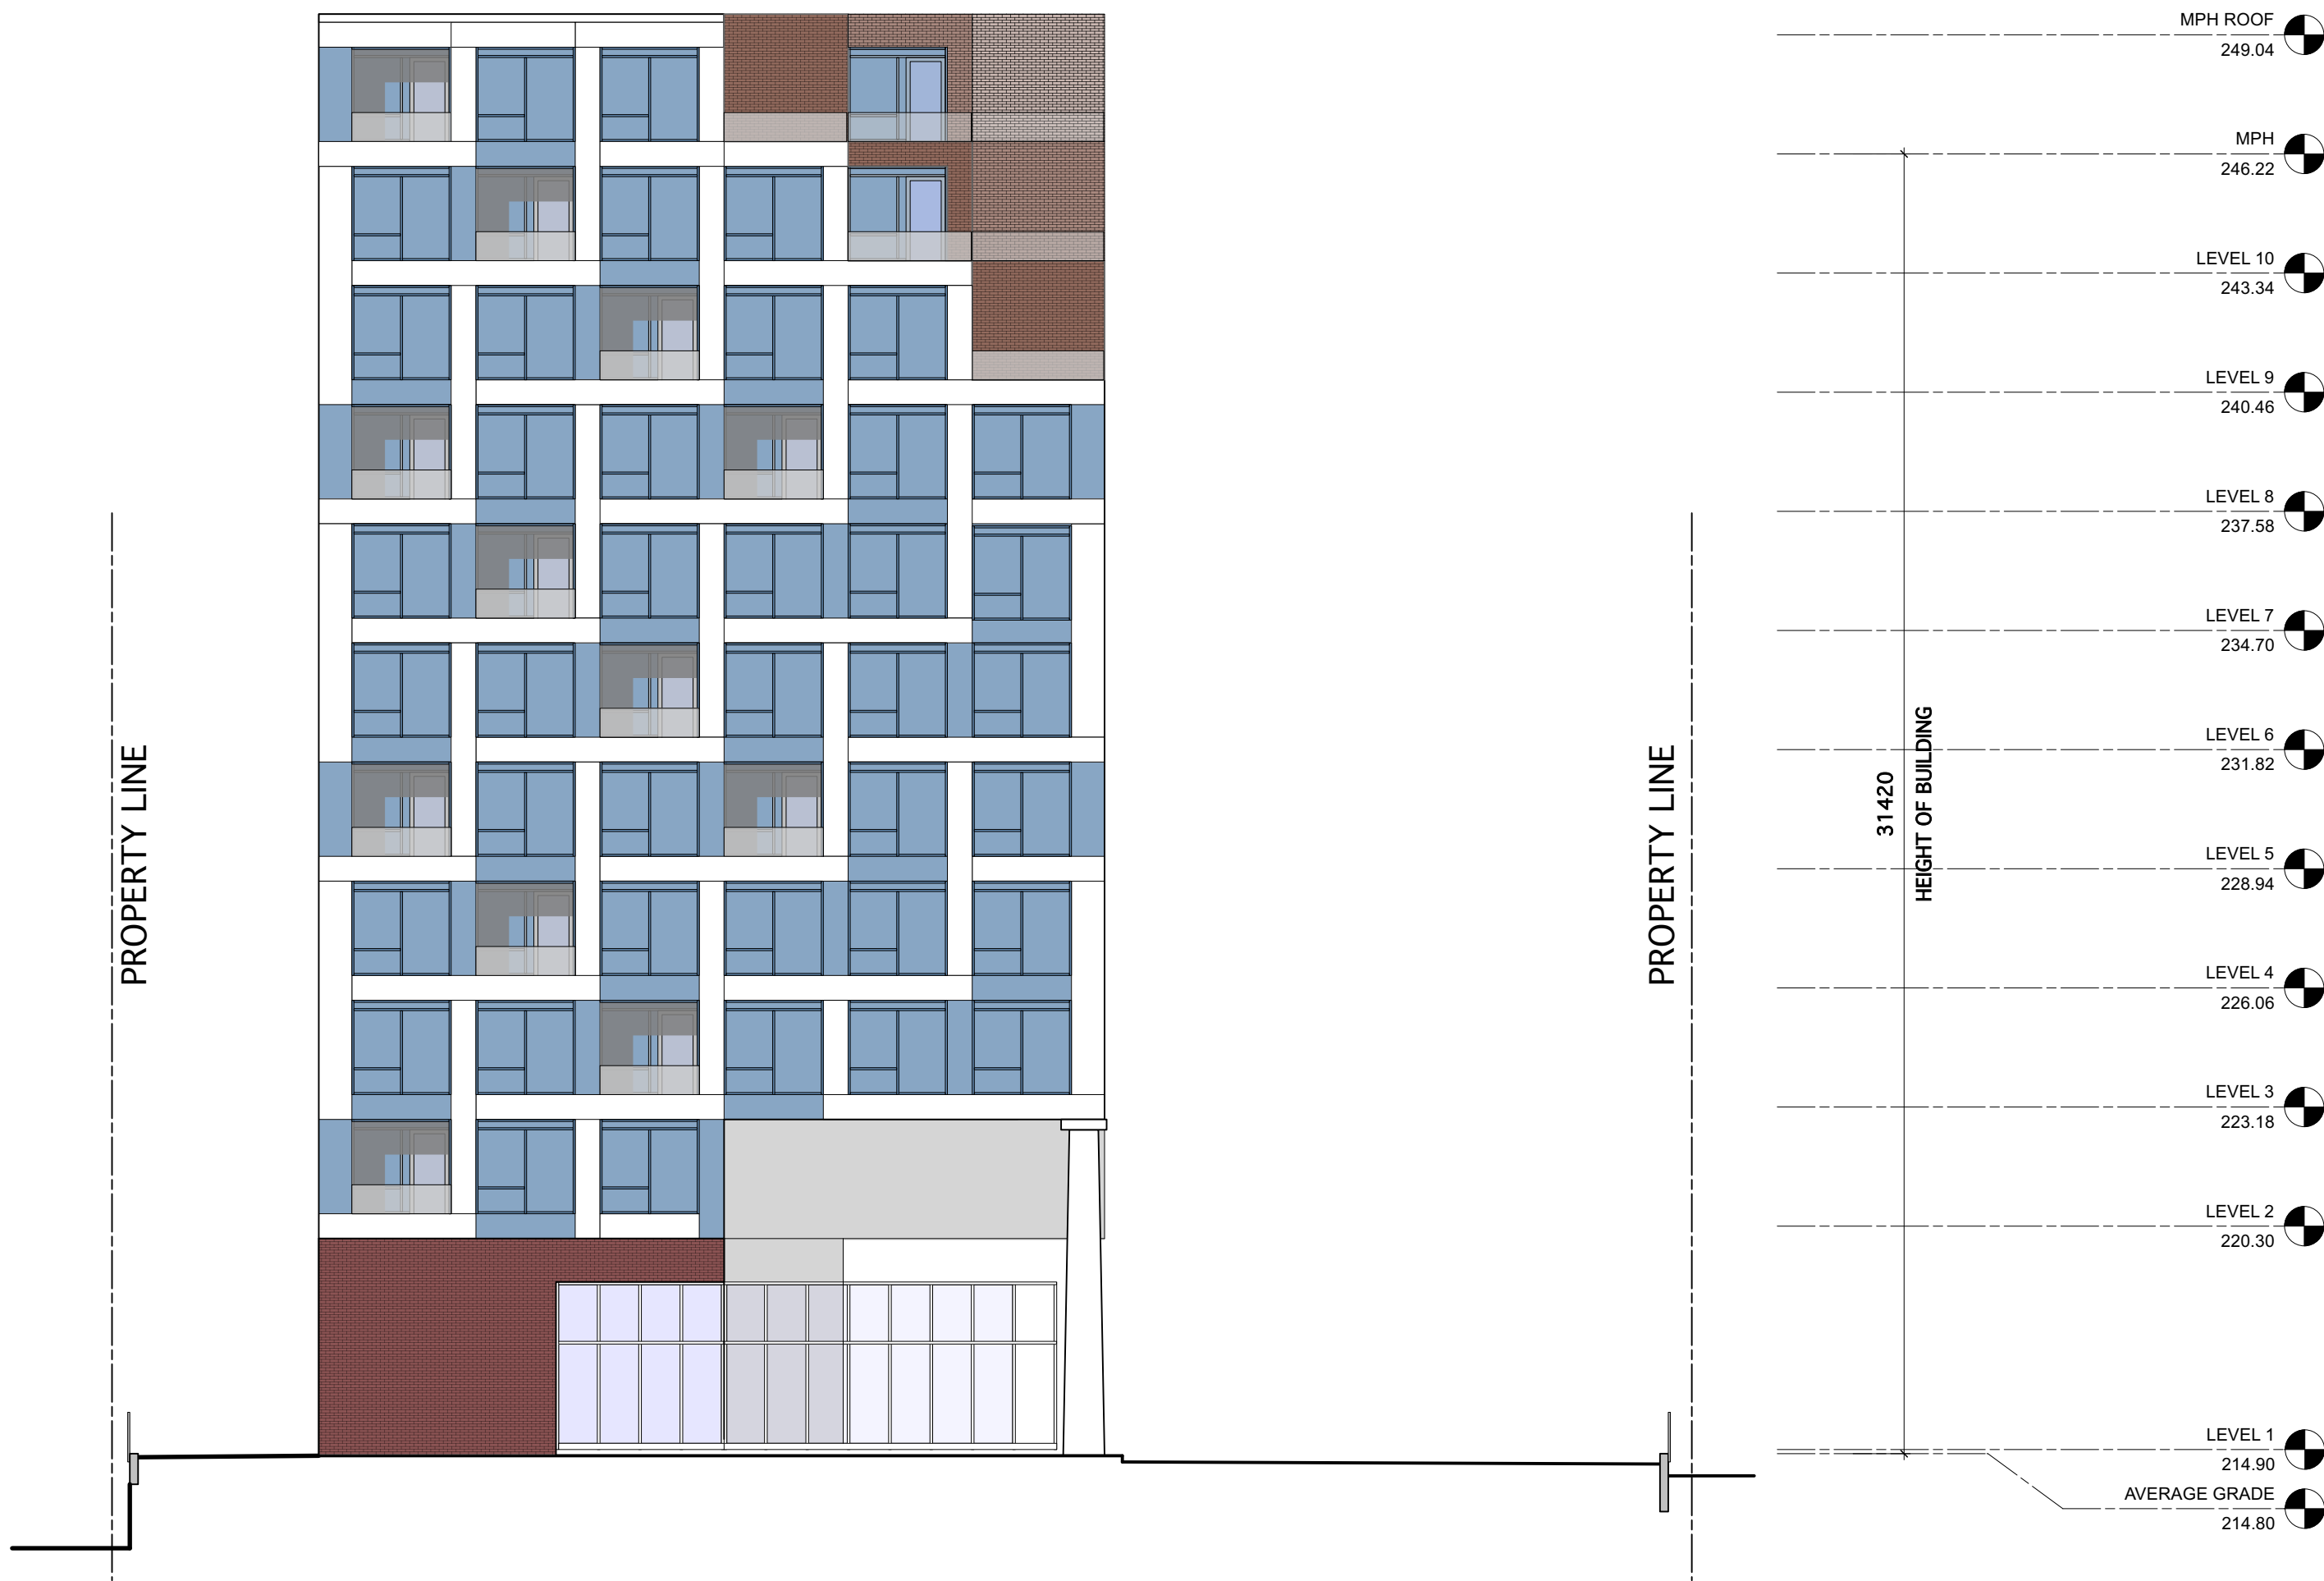

2 ELEVATION - SOUTH
SP-3.3 Scale: 1:150



1 ELEVATION - NORTH
SP-3.3 Scale: 1:150

DATE	ISSUED FOR
2024.02.23	ZA/OPA
2024.09.16	ZA/OPA


DO NOT SCALE THE DRAWINGS.
THE CONTRACTOR SHALL CHECK AND VERIFY ALL DIMENSIONS ON SITE.
ALL DRAWINGS AND SPECIFICATIONS ARE THE COPYRIGHT PROPERTY OF THE ARCHITECT AND SHALL BE RETURNED AT THE COMPLETION OF THE WORK. ANY DISCREPANCY OR CONTRADICTORY INFORMATION WITHIN THIS DRAWING SHALL BE BROUGHT TO ATTENTION OF THE ARCHITECT BEFORE PROCEEDING.
THIS DRAWING SHALL NOT BE USED FOR CONSTRUCTION UNTIL SEALED AND SIGNED BY THE ARCHITECT.

C.Y. LEE ARCHITECT INC.
200 FINCH AVE. W.
SUITE 233
TORONTO, ONTARIO
CANADA, M2R 3W4
T. 416 223 6400

PROJECT
6179 LUNDY'S LANE
NIAGARA FALLS, ON

DRAWING TITLE
**ELEVATIONS -
NORTH & SOUTH**

DRAWING NO.
SP-3.3

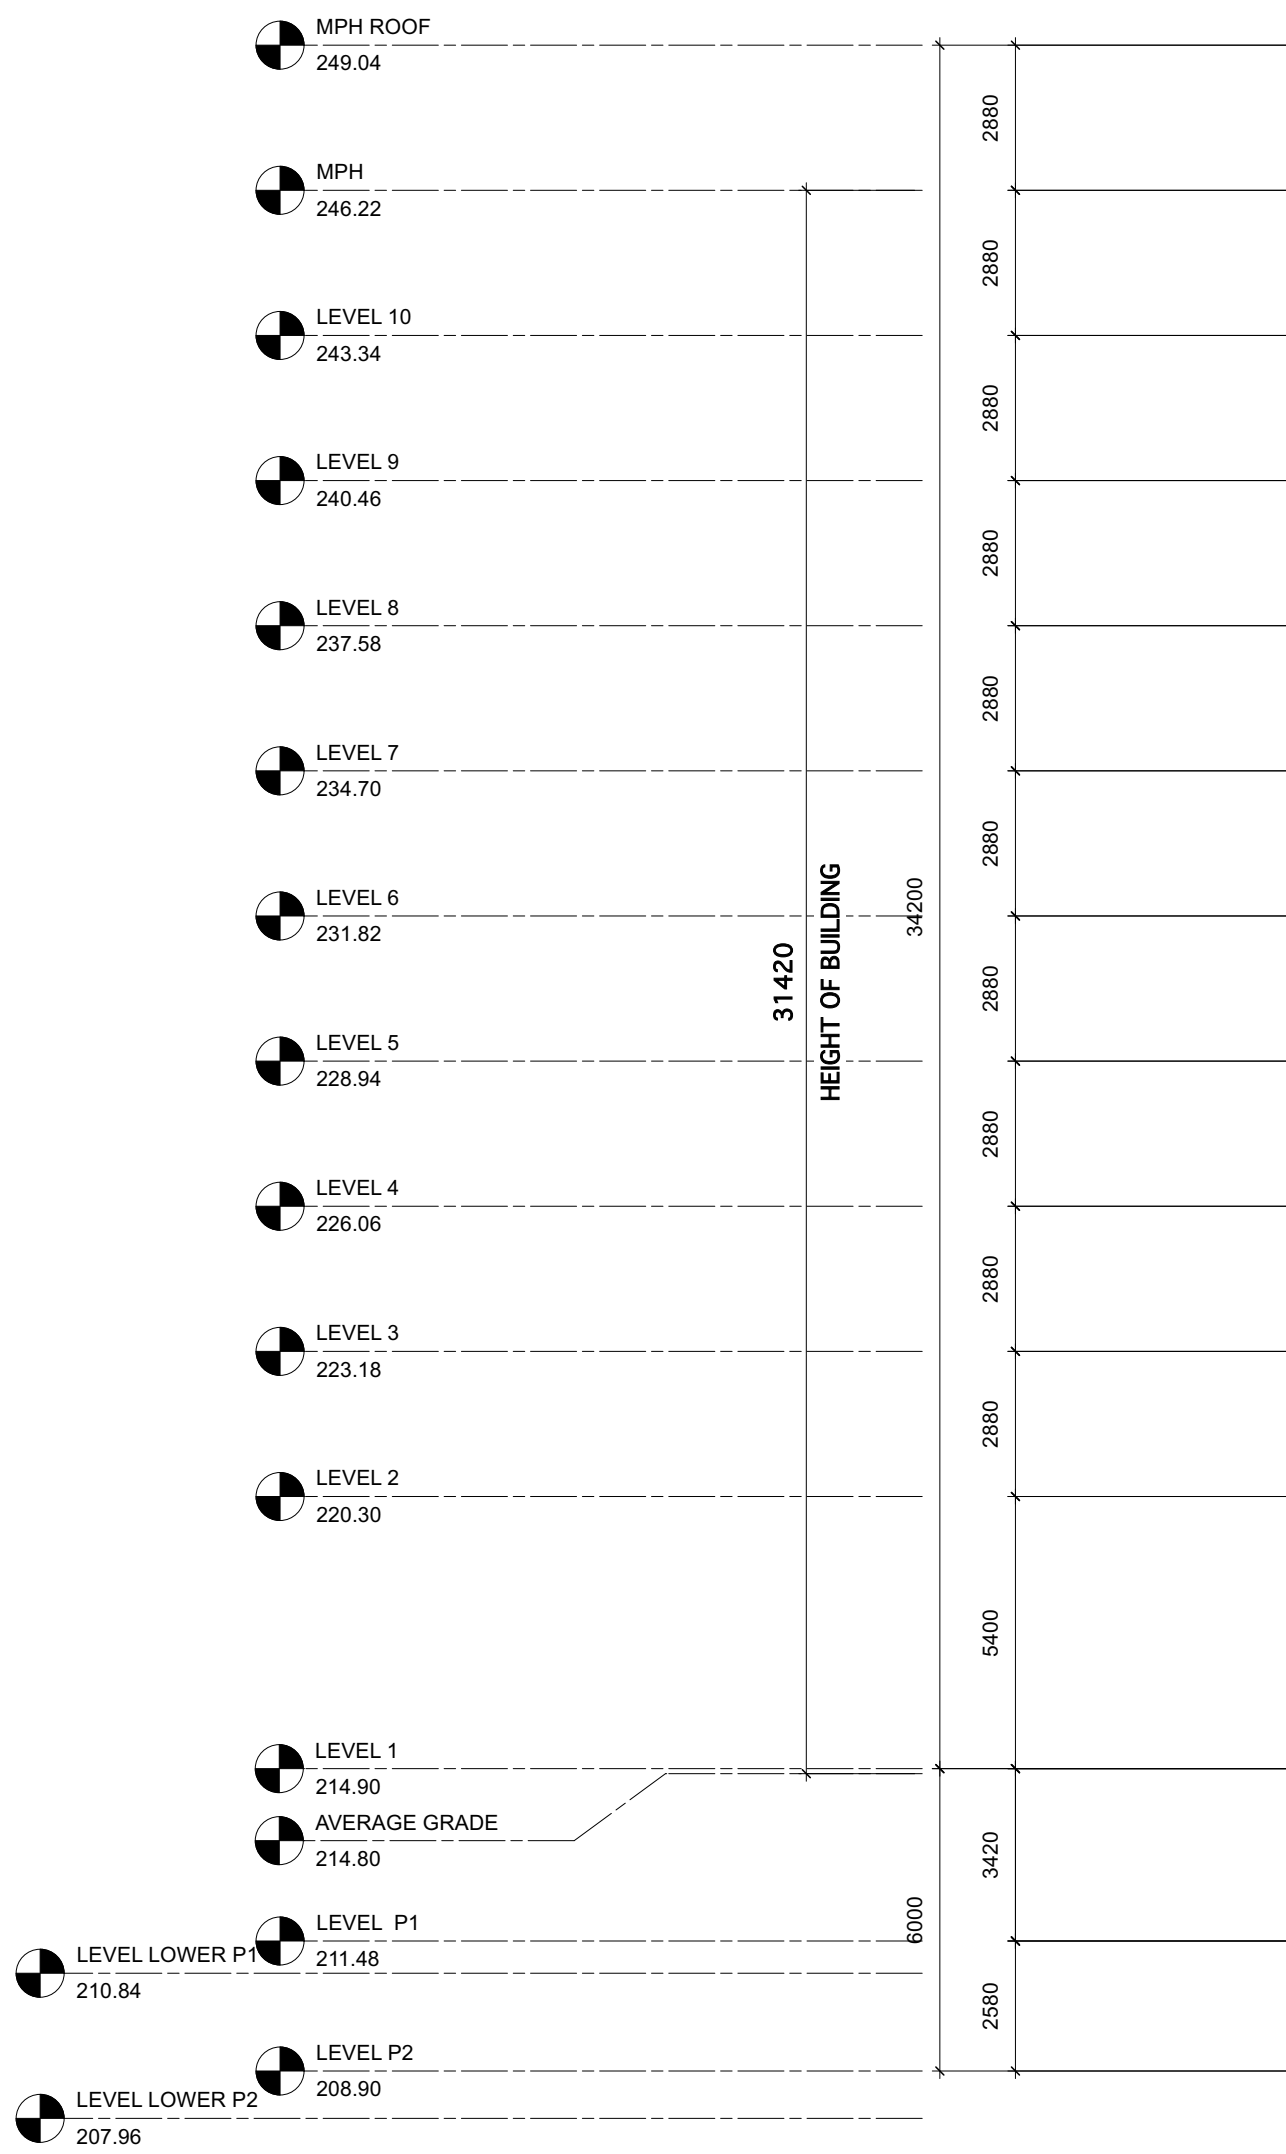

1
SP-4.1

BUILDING SECTION - NORTH SOUTH
Scale: 1:150

DATE	ISSUED FOR
2024.02.23	ZA/OPA
2024.09.16	ZA/OPA

DO NOT SCALE THE DRAWINGS.
THE CONTRACTOR SHALL CHECK AND VERIFY ALL DIMENSIONS ON SITE.

ALL DRAWINGS AND SPECIFICATIONS ARE THE COPYRIGHT PROPERTY OF THE ARCHITECT AND SHALL BE RETURNED AT THE COMPLETION OF THE WORK. ANY DISCREPANCY OR CONTRADICTORY INFORMATION WITHIN THIS DRAWING SHALL BE BROUGHT TO ATTENTION OF THE ARCHITECT BEFORE PROCEEDING.


THIS DRAWING SHALL NOT BE USED FOR CONSTRUCTION UNTIL SEALED AND SIGNED BY THE ARCHITECT.

C.Y. LEE ARCHITECT INC.
200 FINCH AVE. W.
SUITE 233
TORONTO, ONTARIO
CANADA, M2R 3W4
T. 416 223 6400

PROJECT
6179 LUNDY'S LANE
NIAGARA FALLS, ON

DRAWING TITLE
BUILDING SECTION - NORTH SOUTH

DRAWING NO.
SP-4.1

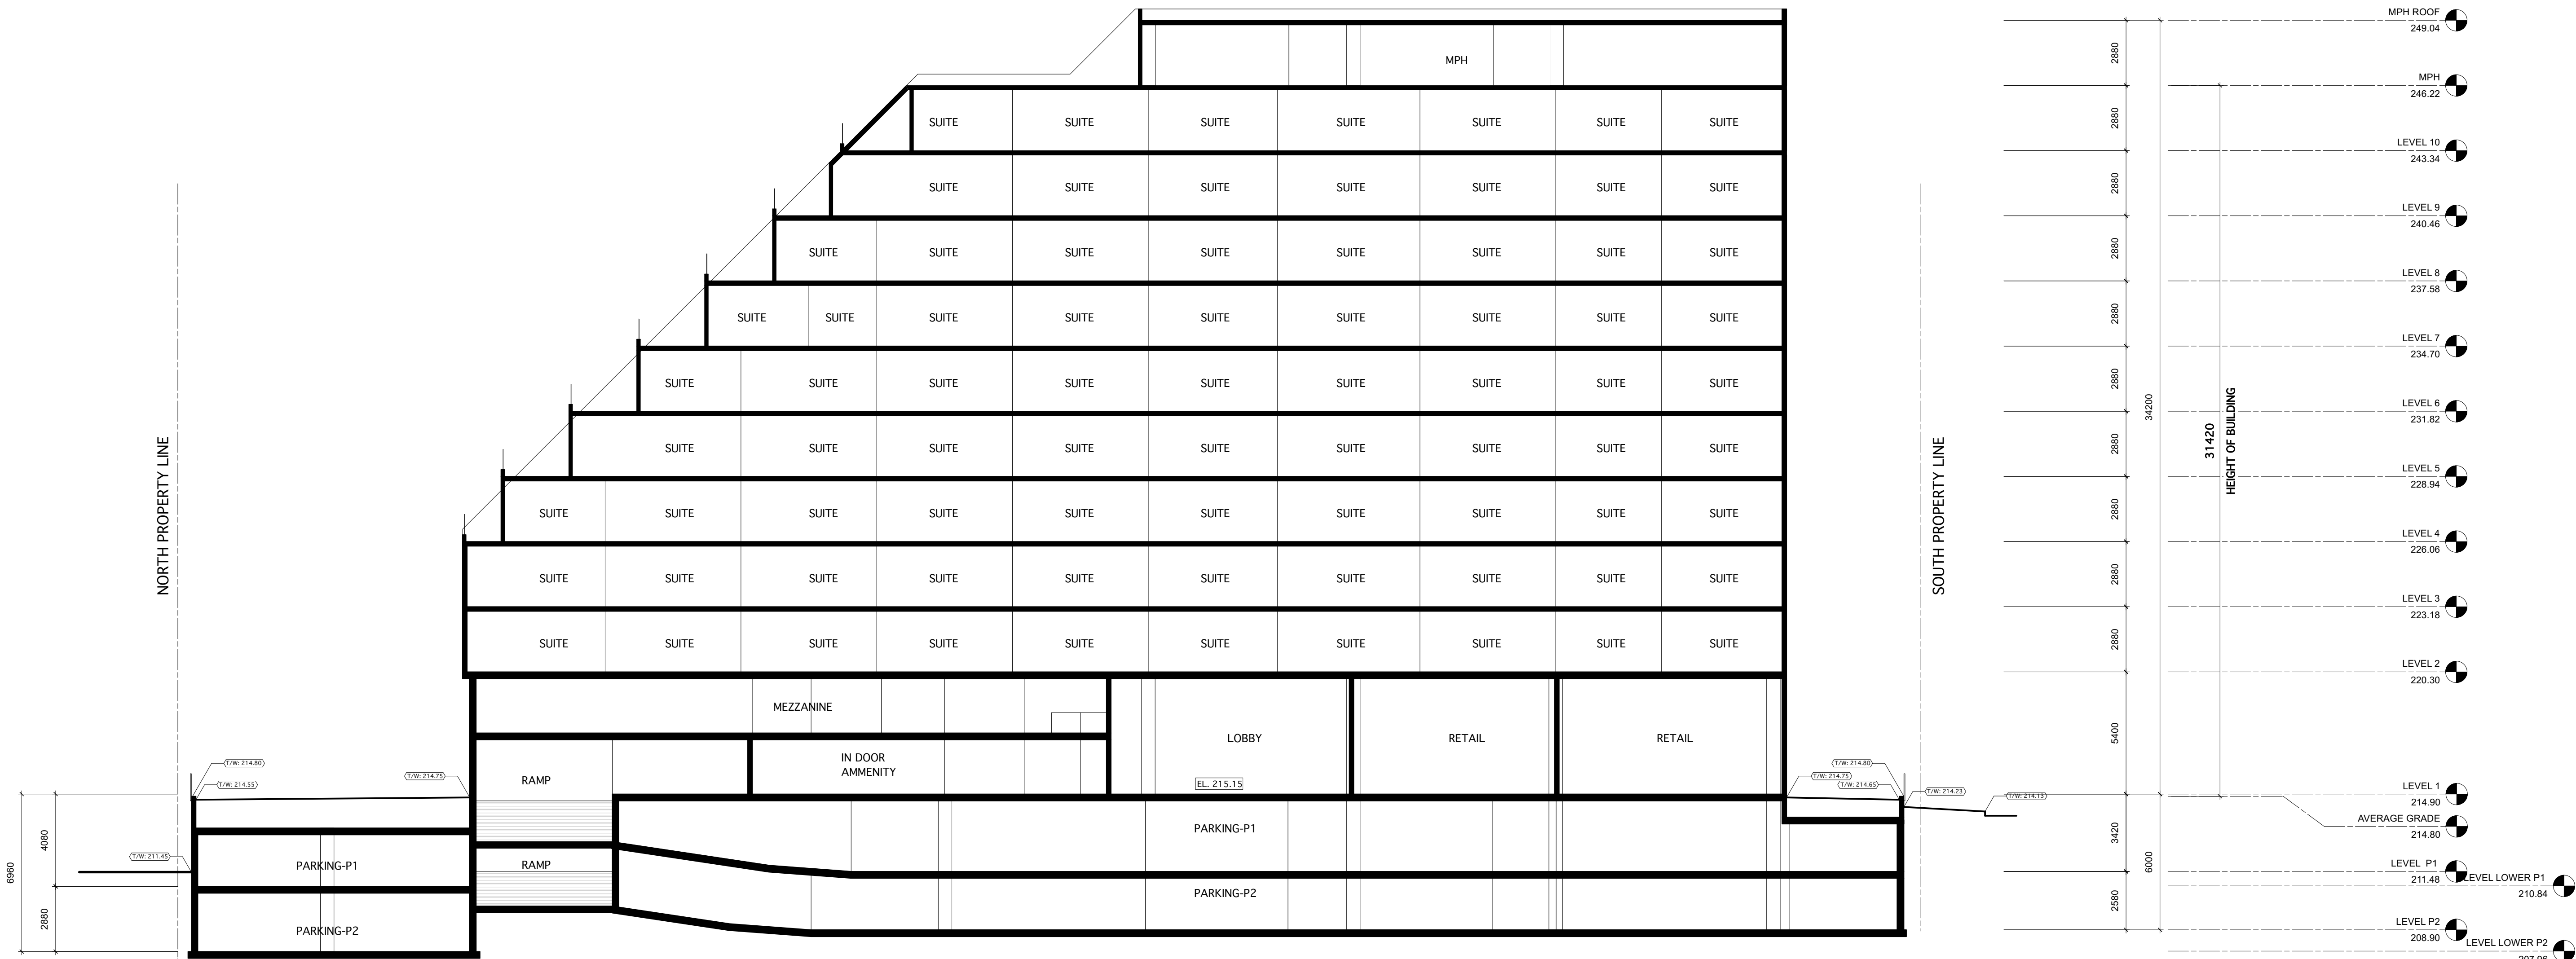

DATE	ISSUED FOR
2024.02.23	ZA/OPA
2024.09.16	ZA/OPA

DO NOT SCALE THE DRAWINGS.
THE CONTRACTOR SHALL CHECK AND VERIFY ALL DIMENSIONS ON SITE.
ALL DRAWINGS AND SPECIFICATIONS ARE THE COPYRIGHT PROPERTY OF THE ARCHITECT AND SHALL BE RETURNED AT THE COMPLETION OF THE WORK. ANY DISCREPANCY OR CONTRADICTORY INFORMATION WITHIN THIS DRAWING SHALL BE BROUGHT TO ATTENTION OF THE ARCHITECT BEFORE PROCEEDING.
THIS DRAWING SHALL NOT BE USED FOR CONSTRUCTION UNTIL SEALED AND SIGNED BY THE ARCHITECT.

C.Y. LEE ARCHITECT INC.

200 FINCH AVE. W.
SUITE 233
TORONTO, ONTARIO
CANADA, M2R 3W4


T. 416 223 6400

PROJECT
6179 LUNDY'S LANE
NIAGARA FALLS, ON

DRAWING TITLE
BUILDING SECTION-1

DRAWING NO.
SP-4.2

1
SP-4.2 **BUILDING SECTION-NORTH SOUTH**
Scale: 1:150

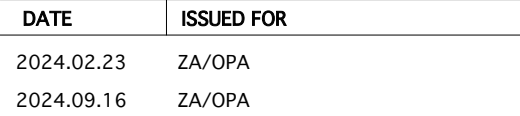

C.Y. LEE ARCHITECT INC.
200 FINCH AVE. W. T. 416 223 6400
SUITE 233
TORONTO, ONTARIO
CANADA, M2R 3W4

DRAWING TITLE

BUILDING SECTION-2

DRAWING NO. SP-4.4