


1  
A1.2  
EXISTING UNIT PLAN  
SCALE 1:50

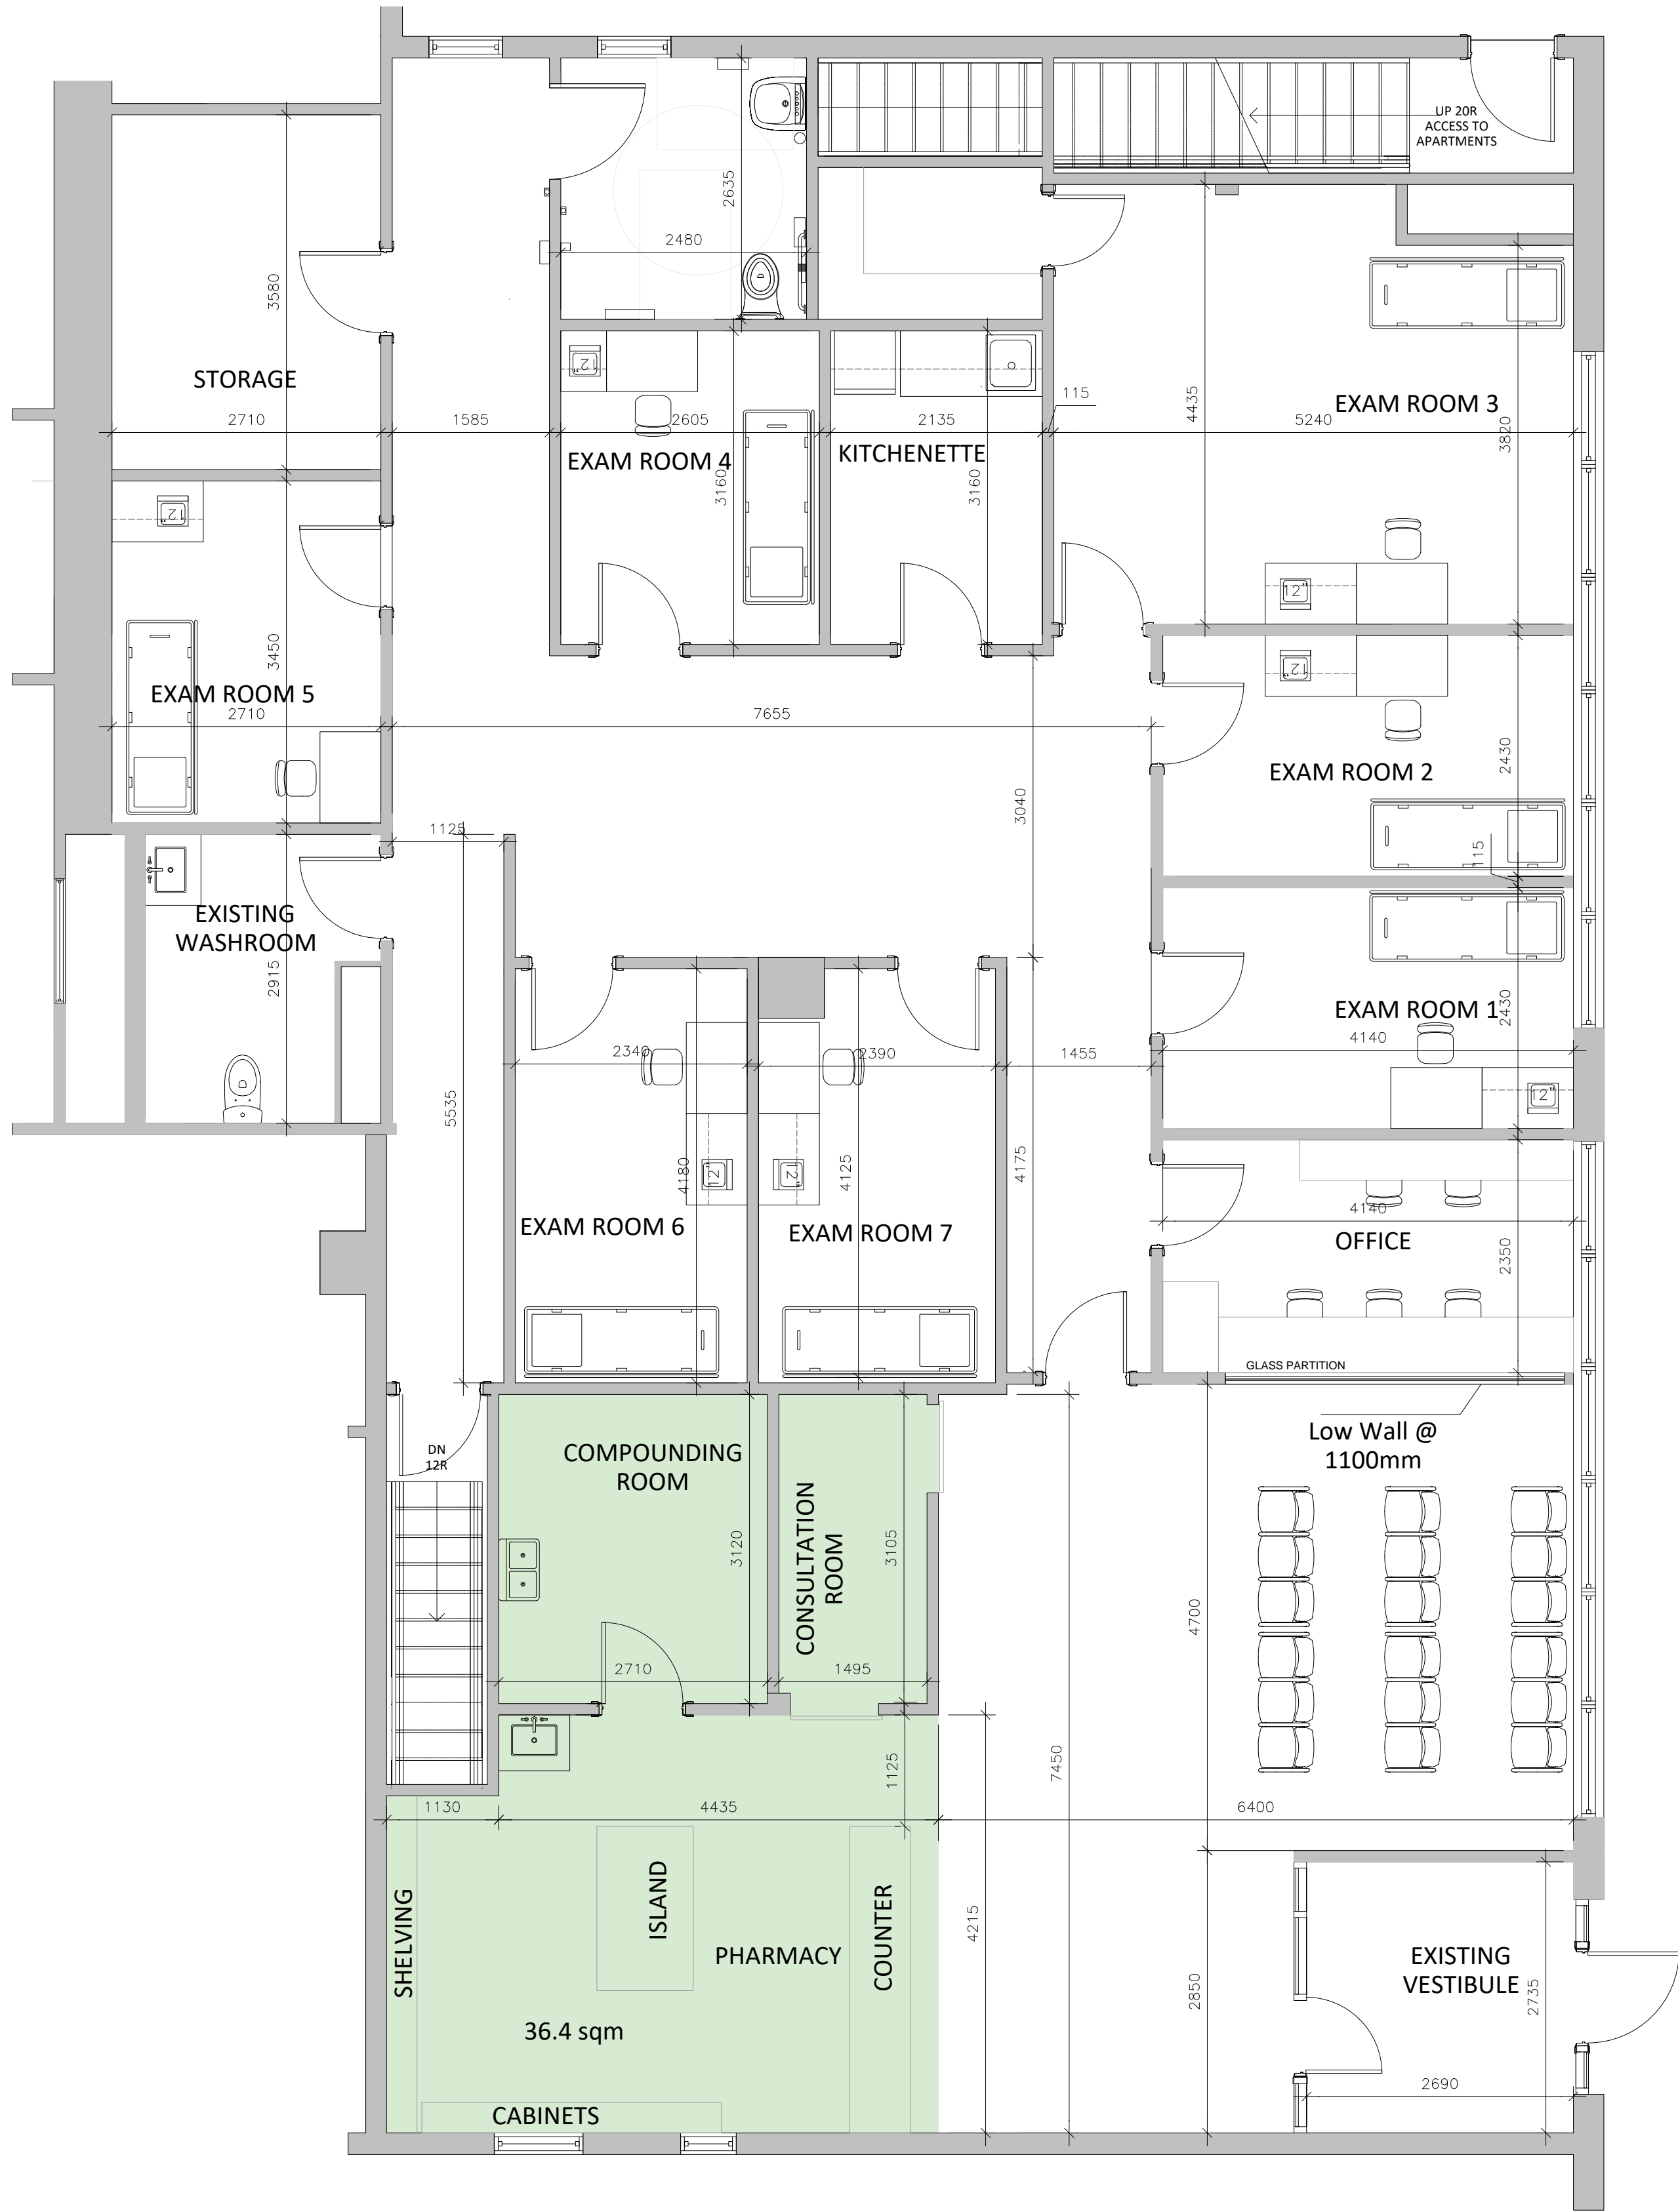


2  
A1.2  
PROPOSED UNIT PLAN  
SCALE 1:50

NOTES  
Contractor to check and verify all levels and dimensions on drawings on site and report any discrepancies, and obtain clarification prior to commencing with the work. The contractor accepts all responsibility for working with drawings, not marked 'Issued for Construction' and for any changes without approval of TSE, 14288734 CONSULTANT.  
All works to conform to all governing codes and By-laws.

REV.	DATE	DESCRIPTION	DRAWN	CHECKED
B	15 APRIL 2025	ISSUED FOR BIDDING BY-LAW AMENDMENT	YES	YES
A	18 FEB 2025	ISSUED FOR BIDDING PRE CONSULTATION	YES	YES

PRINCIPAL ARCHITECT  
**TAREK ELMANSOURY**  
**14288734 Canada Inc.**  
67 KENNEDY AVENUE, ST. DAVIDS, ONTARIO, CANADA L4S 1J1  
Tel: (416) 703-3225 | Email: tarek@14288734.com

STRUCTURAL ENGINEERING CONSULTANT

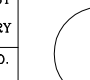PROJECT		PHARMACY & MEDICAL CLINIC	
ADDRESS		5851 Royal Manor Dr. Niagara Falls, ON L2G 1W4	
OWNER		1001129712 ONTARIO INC.	
SHEET TITLE		SCOPE OF WORK UNIT EXISTING & PROPOSED PLANS	
DESIGNED BY	DRAWN BY	CHECKED BY	APPROVED BY
E.ELMANSOURY	T.ELMANSOURY	T.ELMANSOURY	T.ELMANSOURY
DATE	SCALE	SHEET NO.	PROJECT NO.
FEB.2025	1:50	NP01	NP01
DRAWING NO.			
A1.2			