


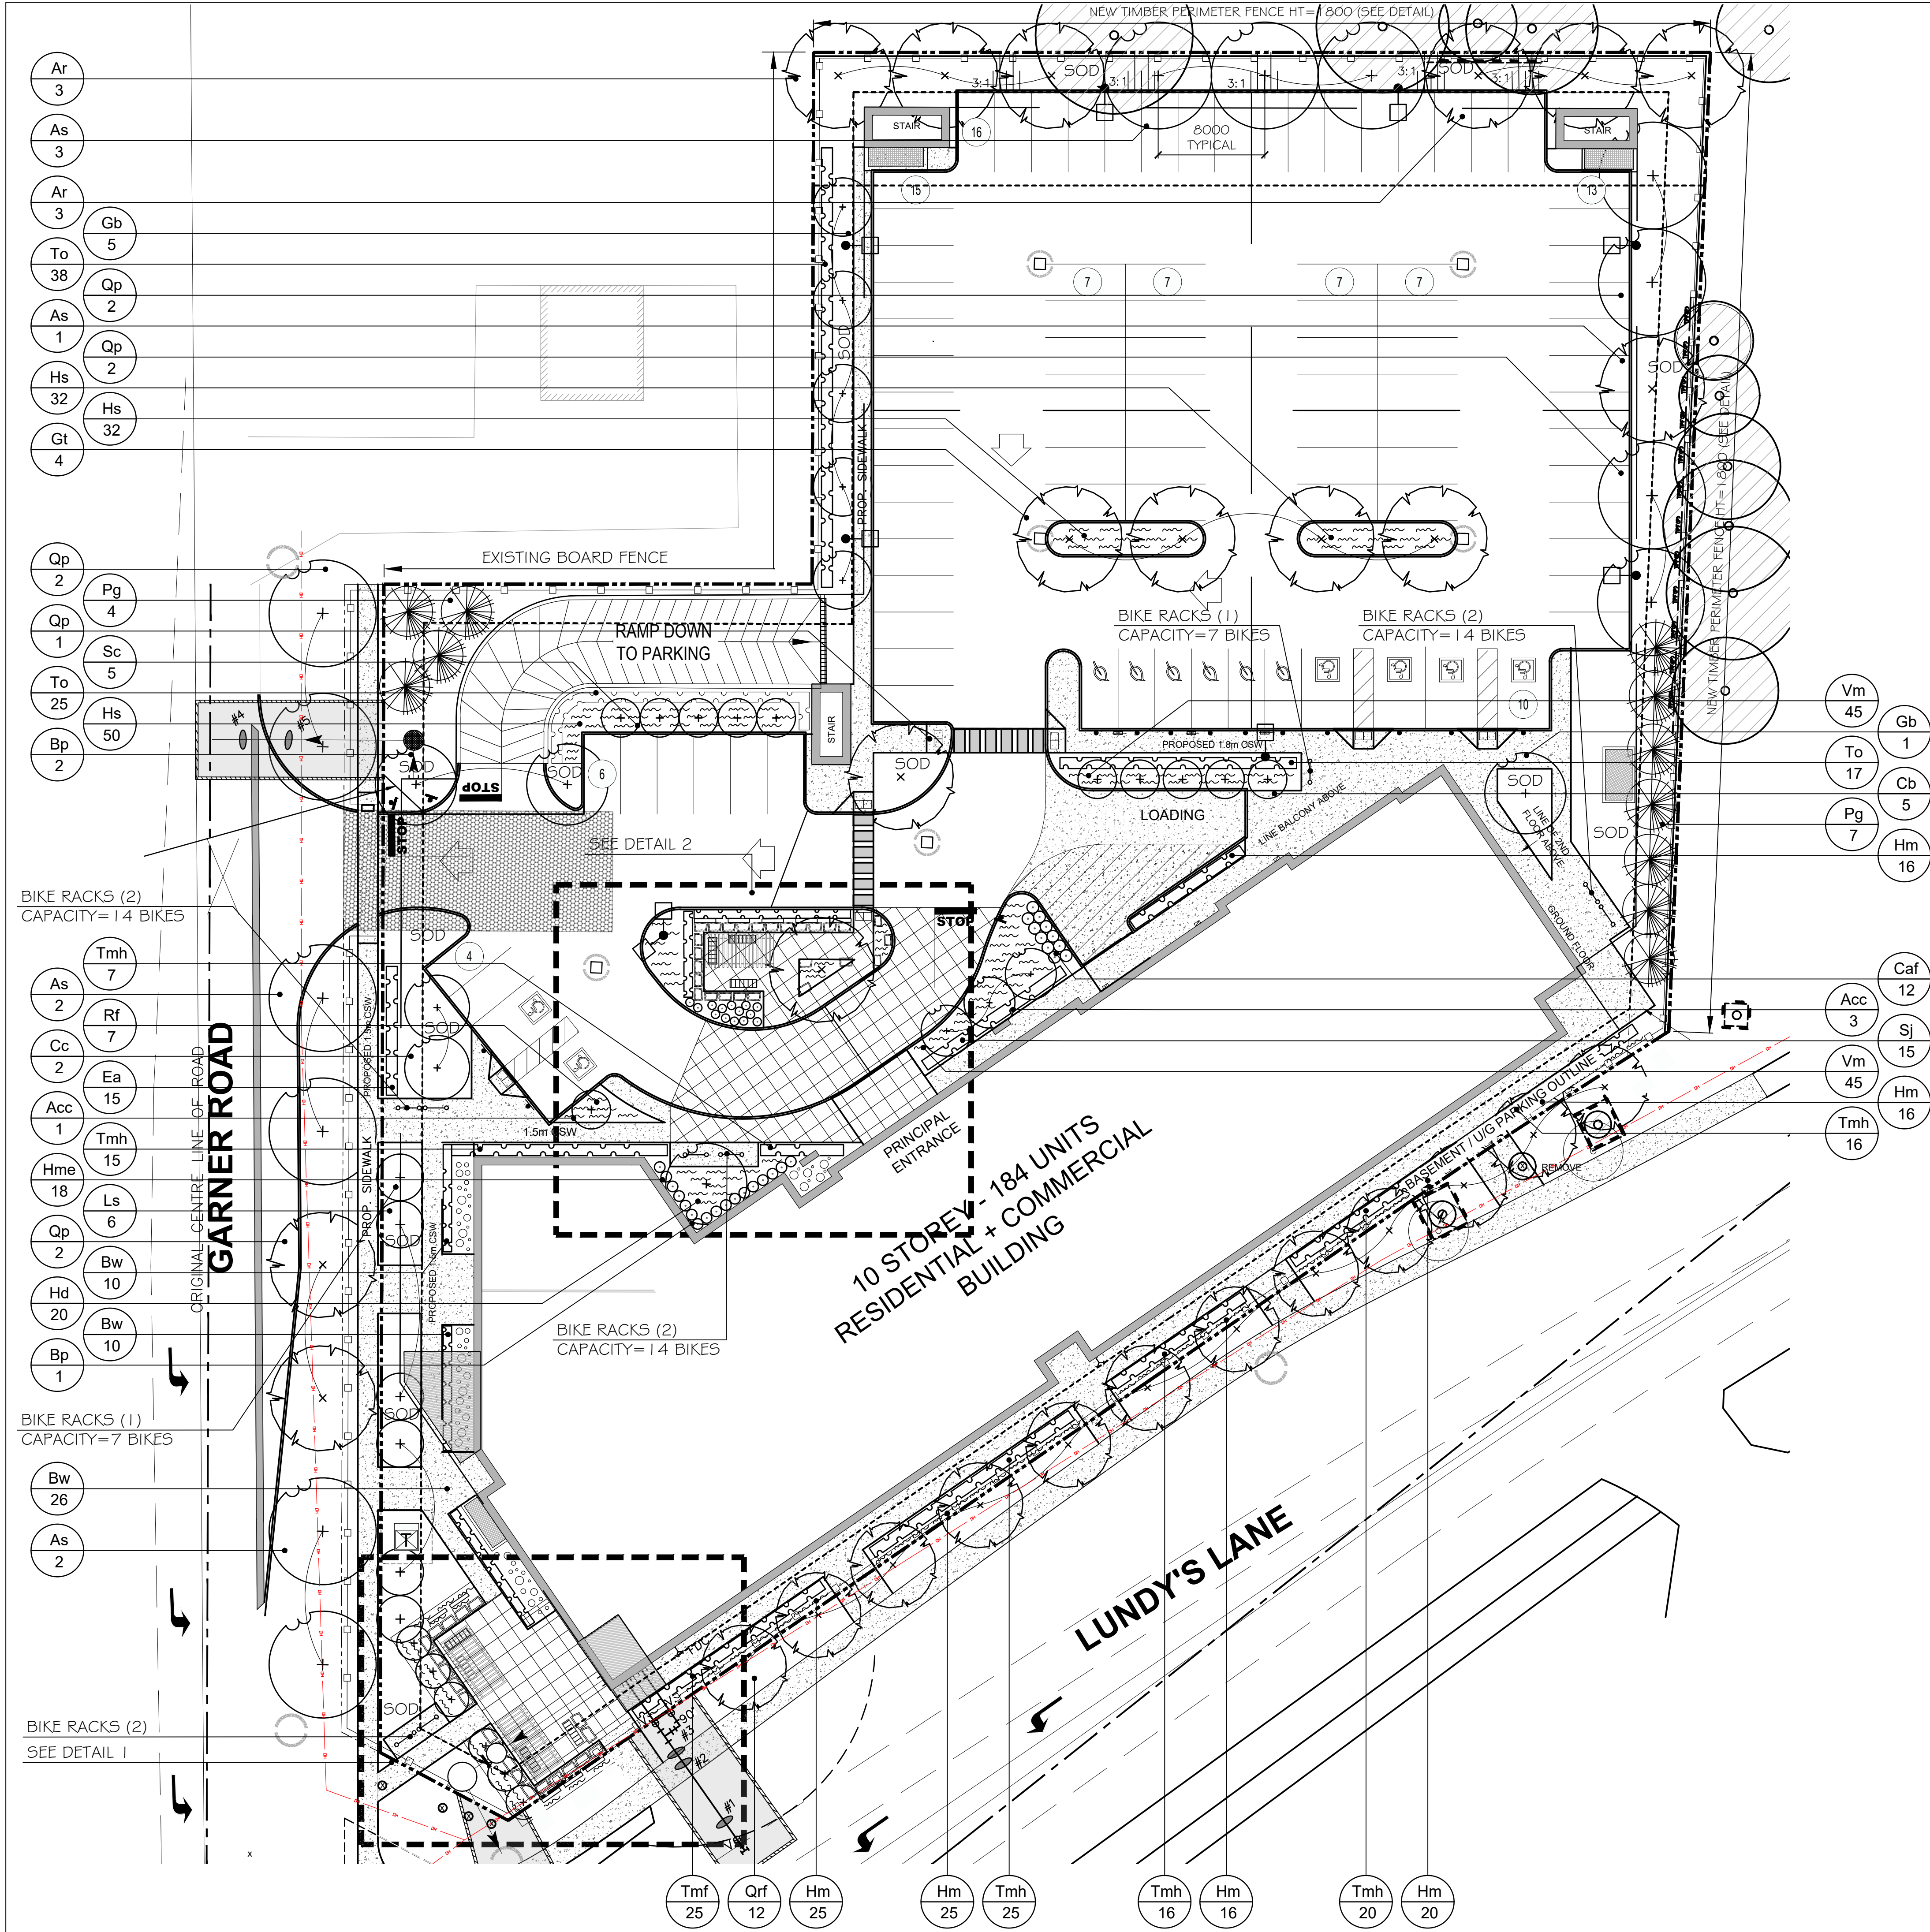

8885 Lundy's Lane - PLANT LIST						
W.B.= Wire Basket, B&B = Balled and Burlapped, CT = Container Grown						
Code	BOTANICAL NAME	COMMON NAME	SIZE	#	ROOT CONDITIO	REMARKS
Deciduous Trees						
As	Acer saccharum	Sugar Maple	60mm cal.	8	W.B.	Full & equal form
Ar	Acer rubrum	Red Maple	60mm cal.	6	W.B.	Full & equal form
Acc	Amelanchier canadensis	Serviceberry (multi-stem)	200cm ht.	10	W.B.	Multi-stem
Bp	Butula payrifera	Paper Birch (multi-stem)	60mm cal.	3	W.B.	Multi-stem
Gb	Ginkgo biloba 'Magyar'	Maidenhair Tree	60mm cal.	5	W.B.	Full & equal form
Gt	Gleditsia triacanthos 'Shademaster'	Shademaster Honeylocust	60mm cal.	4	W.B.	Full & equal form
Ls	Liquidambar styraciflua 'Slender Silhouette'	Pyramidal Sweetgum	60mm cal.	6	W.B.	Full & equal form
Qrf	Quercus robur 'Fastigiata'	Pyramidal English Oak	60mm cal.	12	W.B.	Full & equal form
Qp	Quercus palustris	Pin Oak	60mm cal.	9	W.B.	Full & equal form
Coniferous Trees						
Pg	Picea glauca	White Spruce	2.0m ht.	11	W.B.	Branched to the Ground
Deciduous Shrubs						
Ck	Cornus koisa chinensis	Chinese Flowering Dogwood	200cm ht.	5	B&B	Multi-stem
Cc	Cercis canadensis 'Heart of Gold'	Eastern Redbud	200cm ht.	2	B&B	Multi-stem
Ea	Euonymus alatus 'compactus'	Dwarf Winged Burningbush	60cm ht.	15	CT	Well Branched
Po	Physocarpus opulifolius 'Monlo'	Diablo Ninebark	60cm ht.	15	CT	Well Branched
Sc	Syringa chinensis 'Saugeana'	Chinese Lilac	200cm ht.	5	CT	Multi-stem
Sj	Spiraea japonica 'Goldflame'	Goldflame Spirea	60cm ht.	27	CT	Well Branched
Coniferous Shrubs						
To	Thuja occidentalis	White Cedar	110cm ht.	77	5 gal pot	Branched to the Ground
Tmh	Taxus x media 'Hicksii'	Hicks Yew	60cm ht.	92	3 gal pot	Branched to the Ground
Ornamental Grasses						
Caf	Calamagrosis acutiflora 'Karl Foerster'	Feather Reed Grass	1 gal pot	14	CT	Well Branched
Hm	Hakonechloa macra 'All Gold'	Golden Japanese Forest grass	1 gal pot	102	CT	Well Branched
Broadleaf Evergreen Shrubs						
Bw	Buxus mic. Var. insularis 'Winter Gem'	Winter Gem Korean Boxwood	2 gal pot	46	CT	Well Branched
Vm	Vinca minor	Periwinkle	10cm pot	45	CT	Well Branched
Perennials						
Hs	Hemerocallis 'Stella D'Oro'	Daylily 'Stella D'Oro' (yellow)	1 gal pot	121	CT	Well Branched
Hd	Hosta 'Blue Moon'	Plantain Lily 'Blue Moon'	1 gal pot	20	CT	Well Branched
Rf	Rudbeckia fulgida goldsturm	Rudbeckia	1 gal pot	109	CT	Well Branched

- LEGEND
- EXISTING TREES
(SEE ARBORIST REPORT)
- DECIDUOUS TREES
- CONIFEROUS TREES
- SHRUBS
- HEDGES
- MASS PLANTINGS/PERENNIALS/
ORNAMENTAL GRASSES
- FLAGSTONE
- ARMOURSTONE WALLS
- BENCHES
- RIVERSTONES
- BIKE RACKS (7 BIKES)

2

REVISED

JULY 11/23

1

REVISED

JUNE 30/23

NO.

DESCRIPTION

DATE

JAMES MCWILLIAM

LANDSCAPE ARCHITECT

jmcwilliam@jmladesign.com

PROJECT

8885 LUNDY'S LANE

NIAGARA FALLS

DRAWING

LANDSCAPE PLAN

NORTH

SCALE: 1:250

DATE: JULY 2023

DESIGN BY: J.S.M.

DRAWN BY: T.F.G.

SHEET: L1